



Detalj izvođenja vertikalnog serklaža u sudaru zidova od Porotherm 50 IZO Profi pomoću Porotherm 18-50 IZO Profi

Neparni red opeke

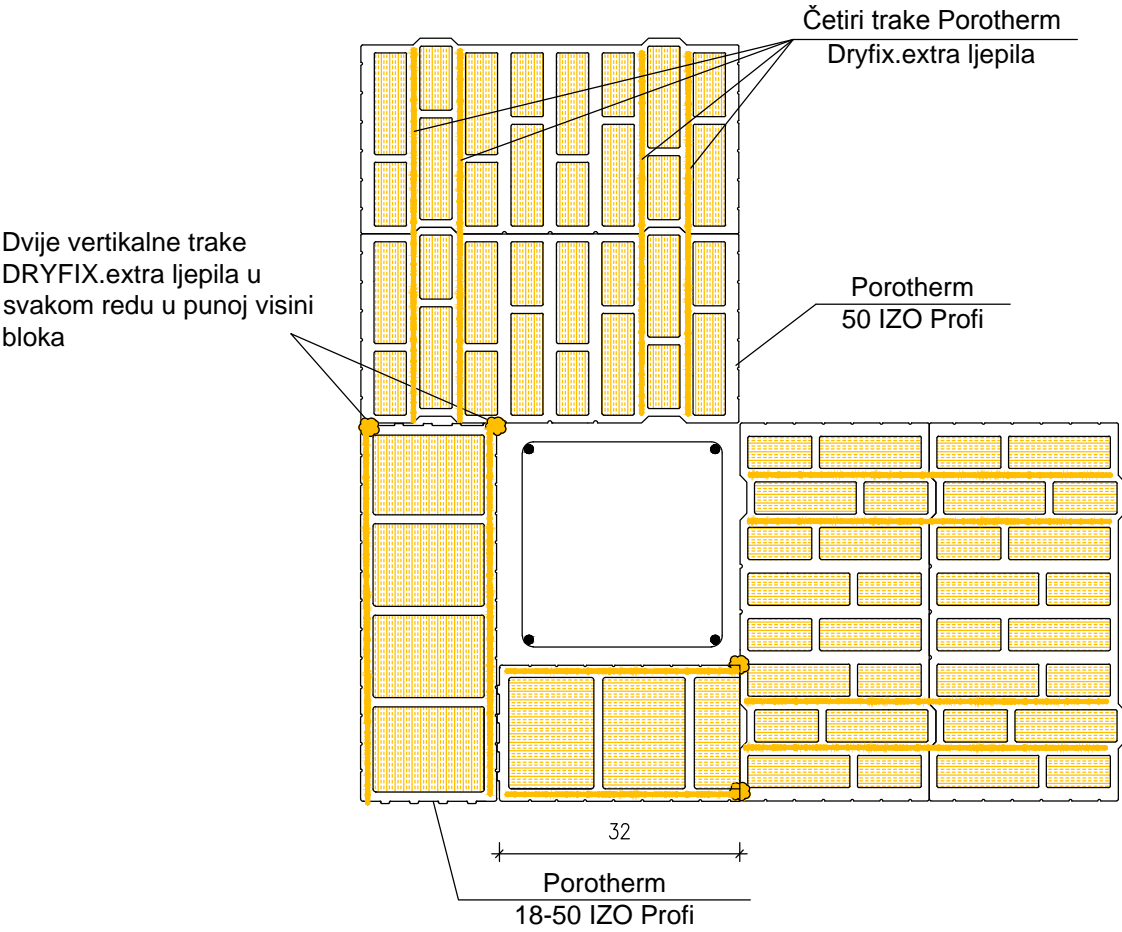


Parni red opeke

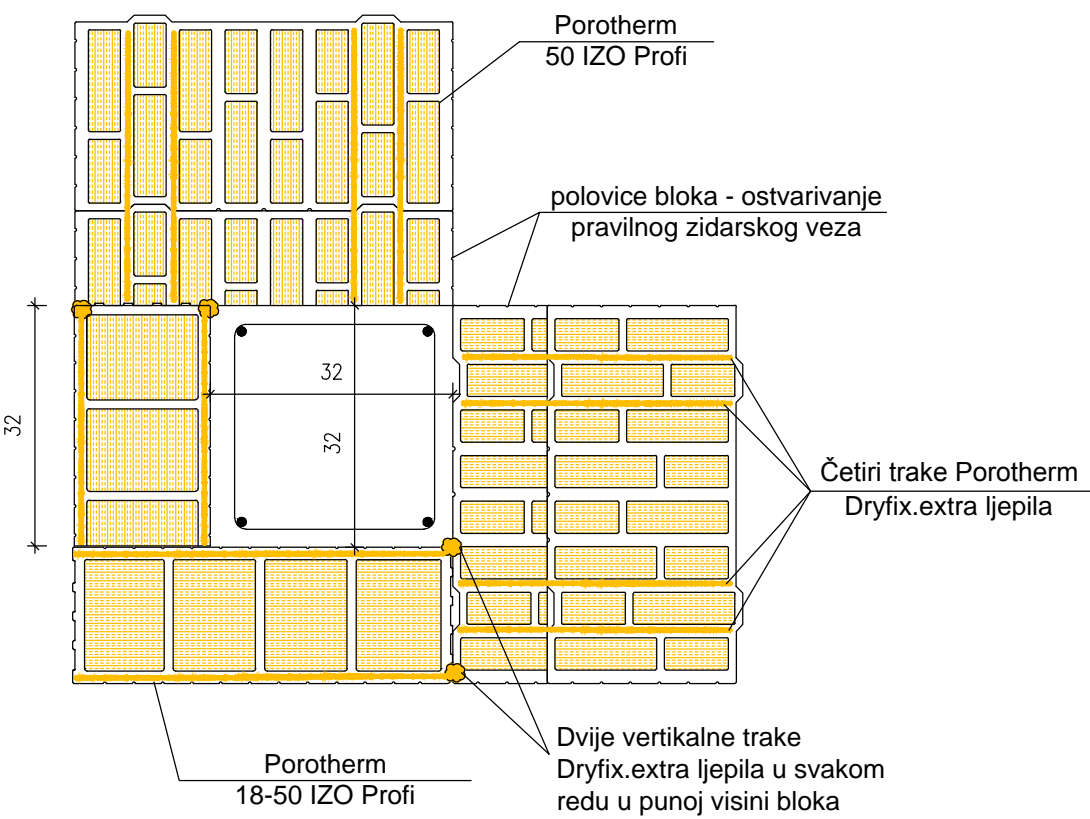


<div><div>Wienerberger Ilovac d.o.o. Donje Pokupje 2, 47000 Karlovac tel. +385 (0)47 694 111 fax. +385 (0)47 694 174 office.hr@wienerberger.com</div></div>	
Detalji Porotherm sistema gradnje	
Sadržaj:	Detalj izvođenja vertikalnog serklaža u sudaru zidova od Porotherm 50 IZO Profi pomoću Porotherm 18-50 IZO Profi
Mjerilo:	1: 10


Detalj rješavanja toplinskog mosta na spoju nadvoja i
 Porotherm stropa u zidu od Porotherm 50 IZO Profi

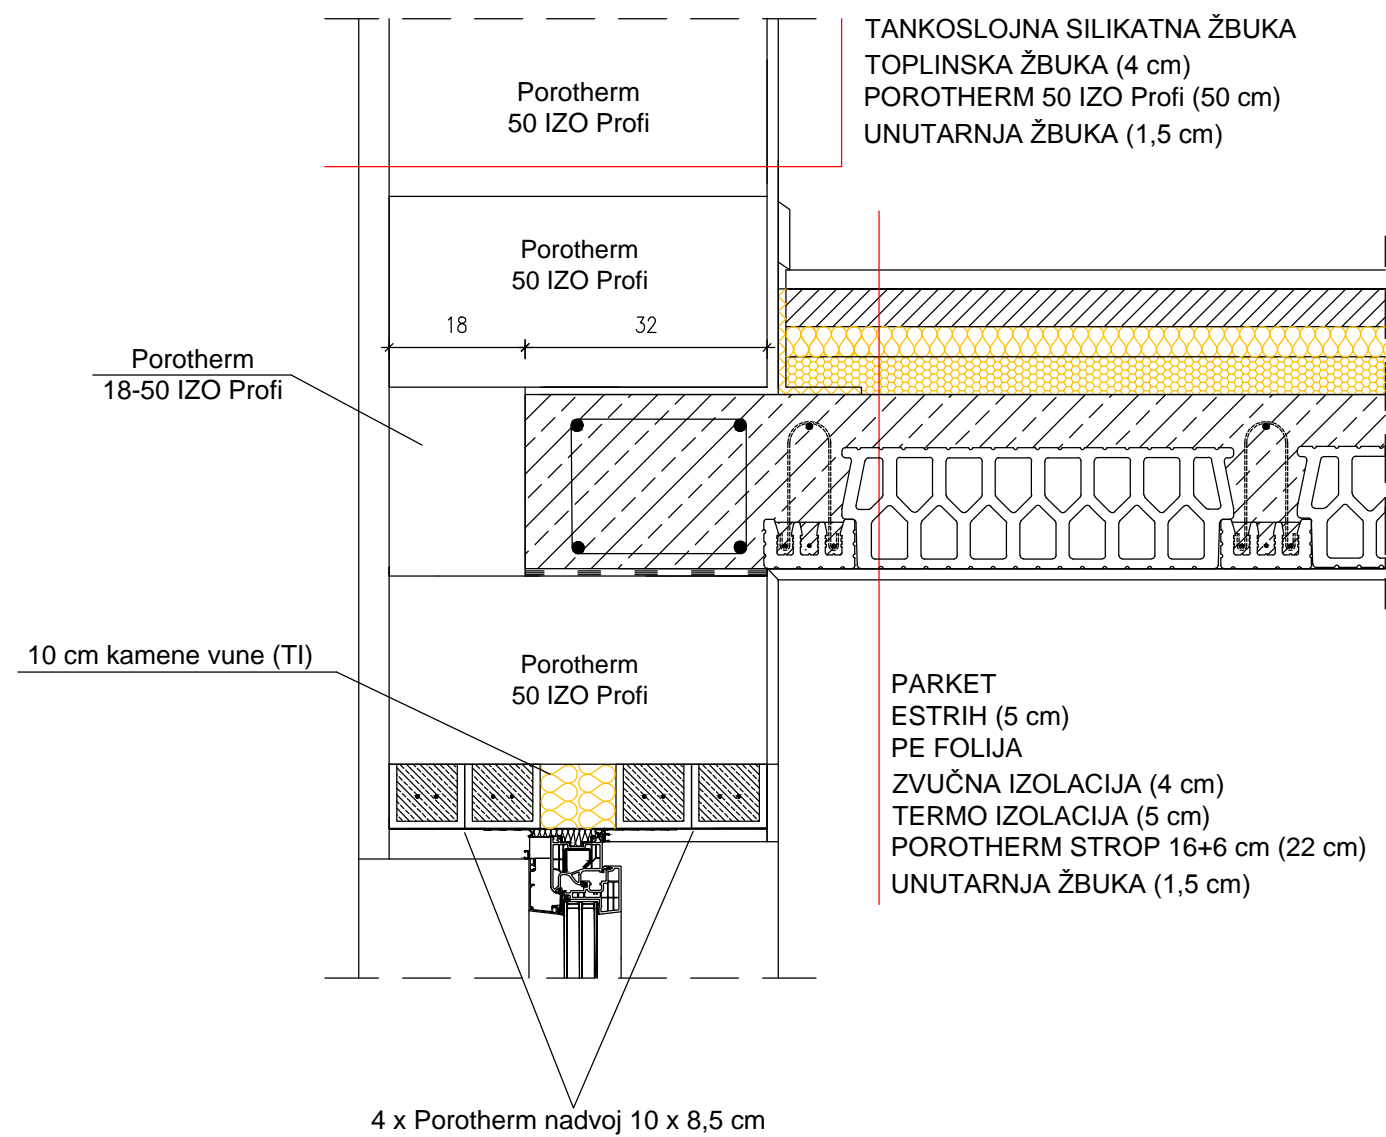

<div>  <div> Wienerberger Ilovac d.o.o. Donje Pokuplje 2, 47000 Karlovac tel. +385 (0)47 694 111 fax. +385 (0)47 694 174 office.hr@wienerberger.com </div> </div>	
Detalji Porotherm sistema gradnje	
Sadržaj:	Rješavanje toplinskog mosta na spoju nadvoja i Porotherm stropa u zidu od Porotherm 50 IZO Profi
Mjerilo:	1:10

Detalj spoja vanjskog zida od Porotherm 50 IZO Profi sa kosim krovom

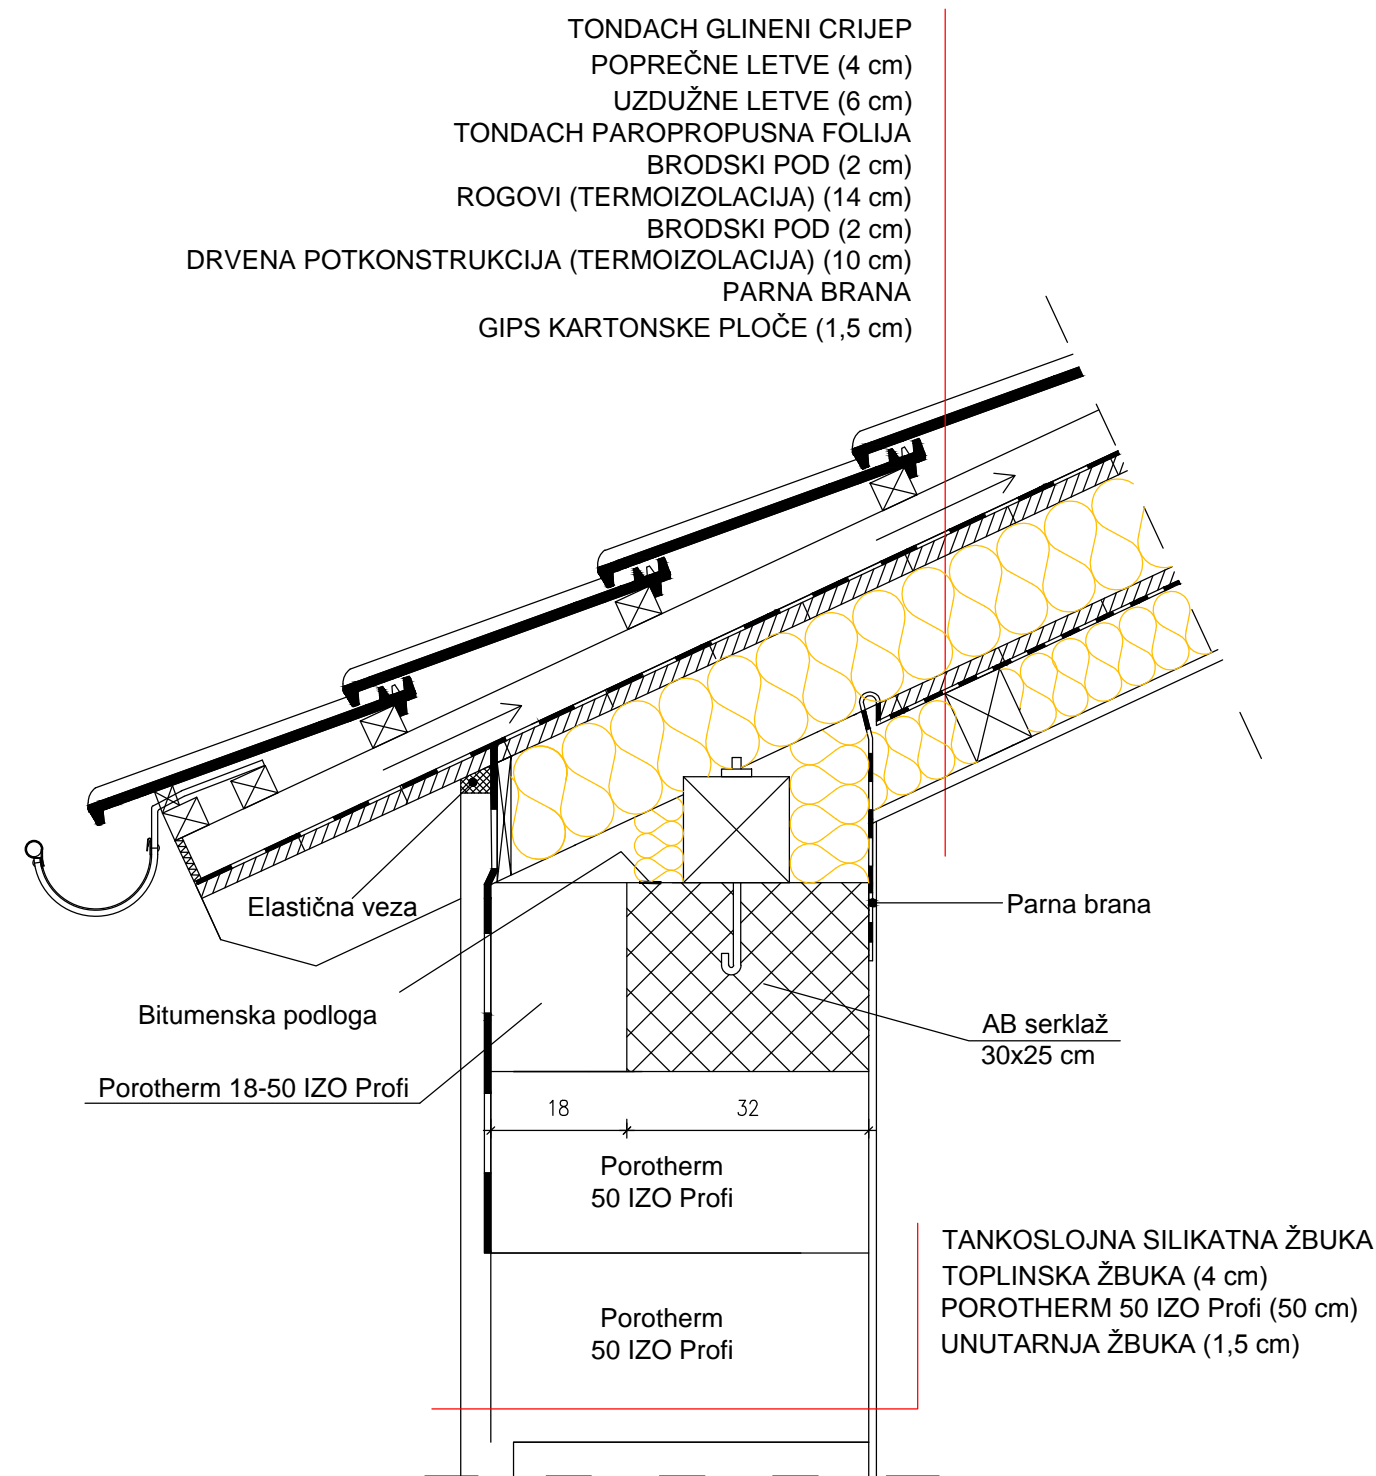

<div><div></div><div><div>Wienerberger Ilovac d.o.o.</div><div>Donje Pokupje 2, 47000 Karlovac</div><div>tel. +385 (0)47 694 111</div><div>fax. +385 (0)47 694 174</div><div>office.hr@wienerberger.com</div></div></div>	
Detalji Porotherm sistema gradnje	
Sadržaj:	Detalj spoja vanjskog zida od Porotherm 50 IZO Profi sa kosim krovom
Mjerilo:	1:10

Detalj spoja vanjskog zida od Porotherm 50 IZO Profi sa temeljnom pločom

