


Detalj
Tondach Veneton 11

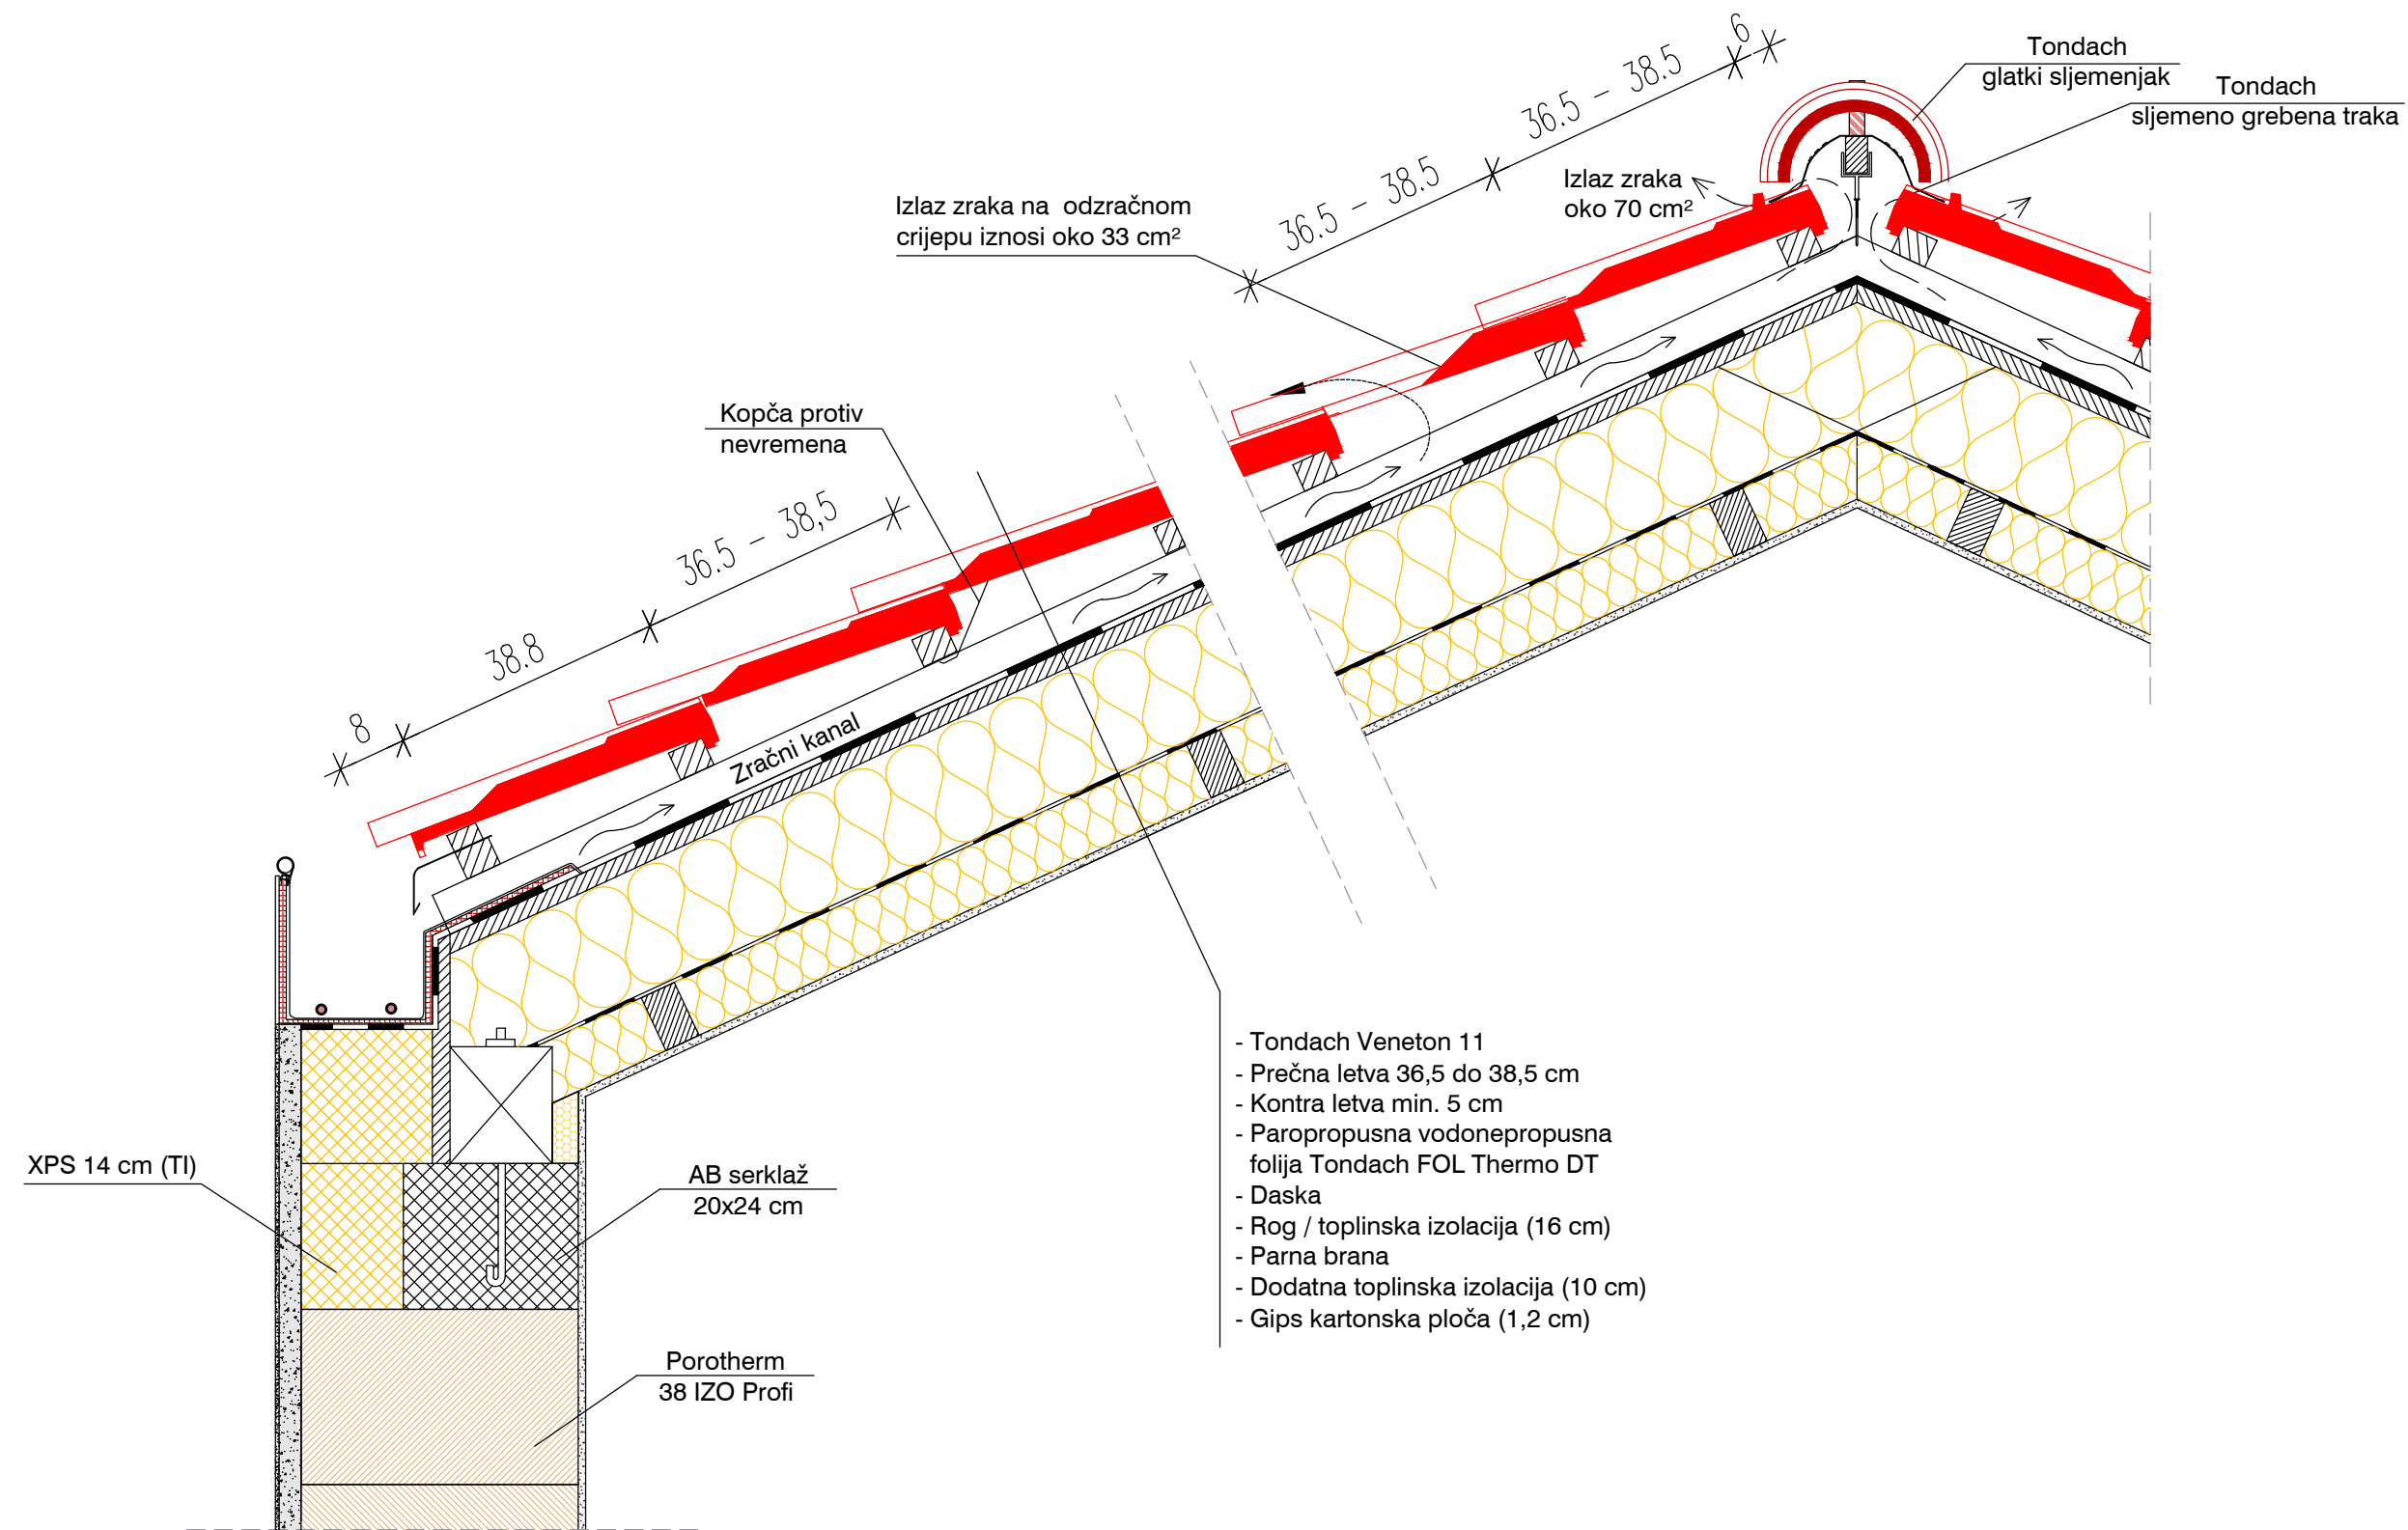

Detalj pokrivanja Tondach crijepom

M 1:10 (DIN A3)

