



# Detalj Porotherm 44 IZO Profi

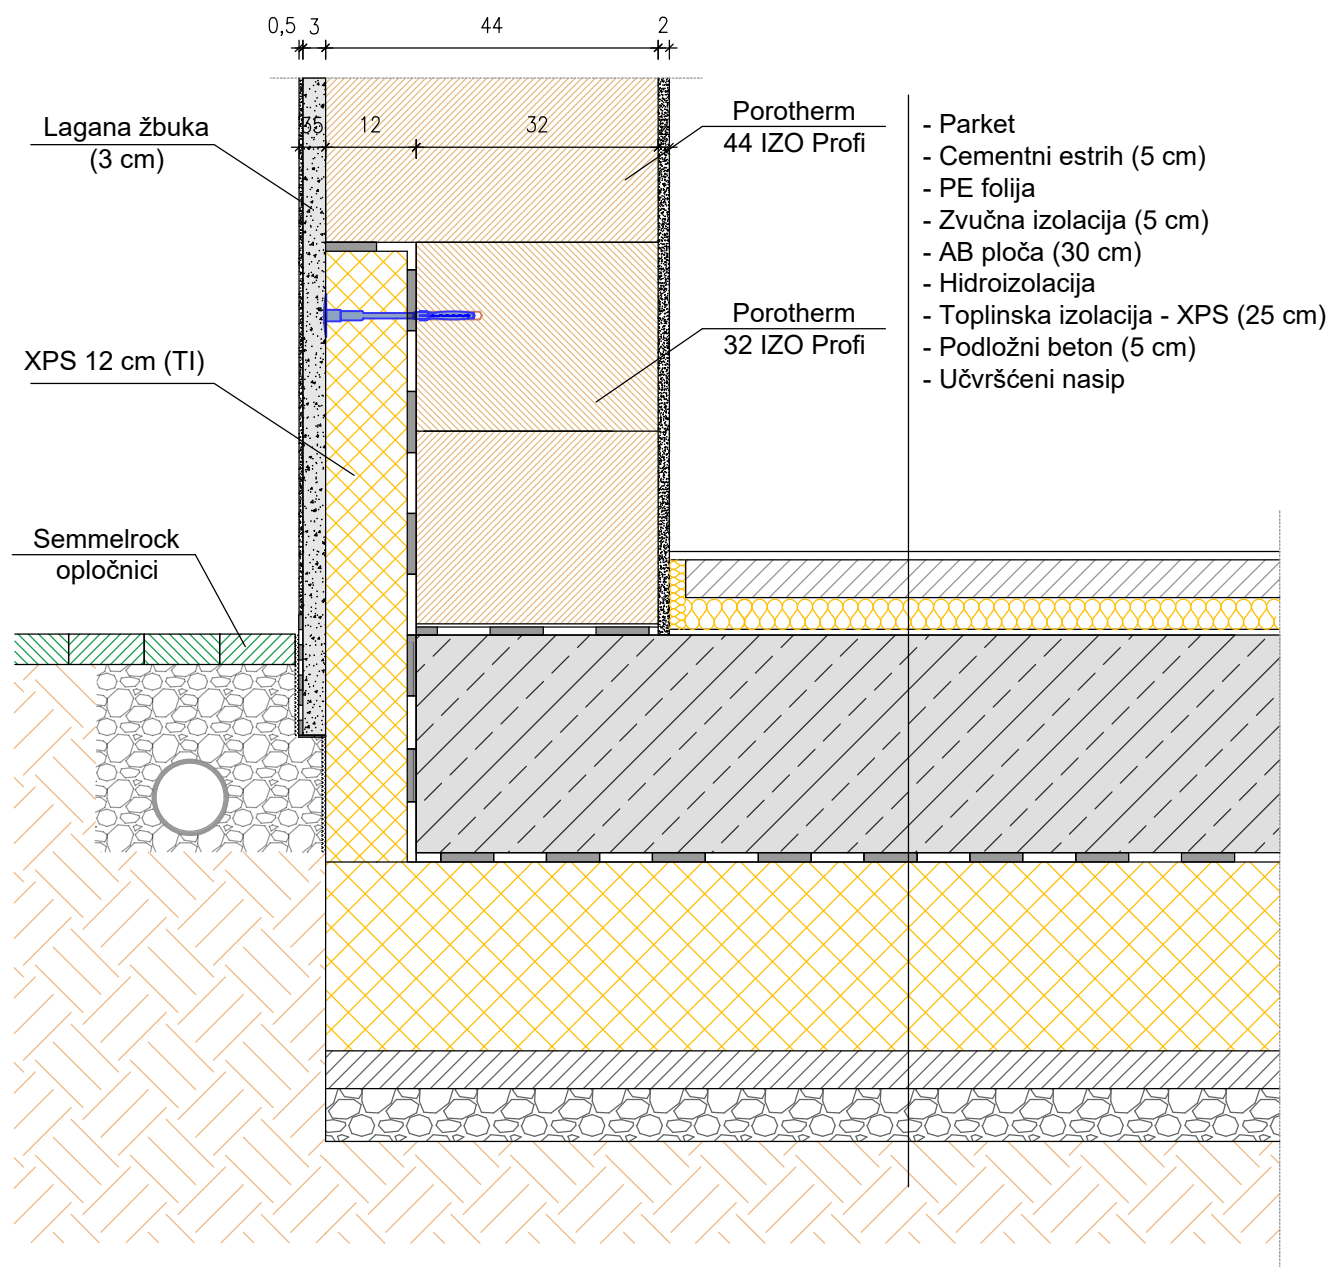

Detalj spoja vanjskog zida od Porotherm 44 IZO Profi sa temeljnom pločom


M 1:10 (DIN A4)

# Detalj Porotherm 44 IZO Profi

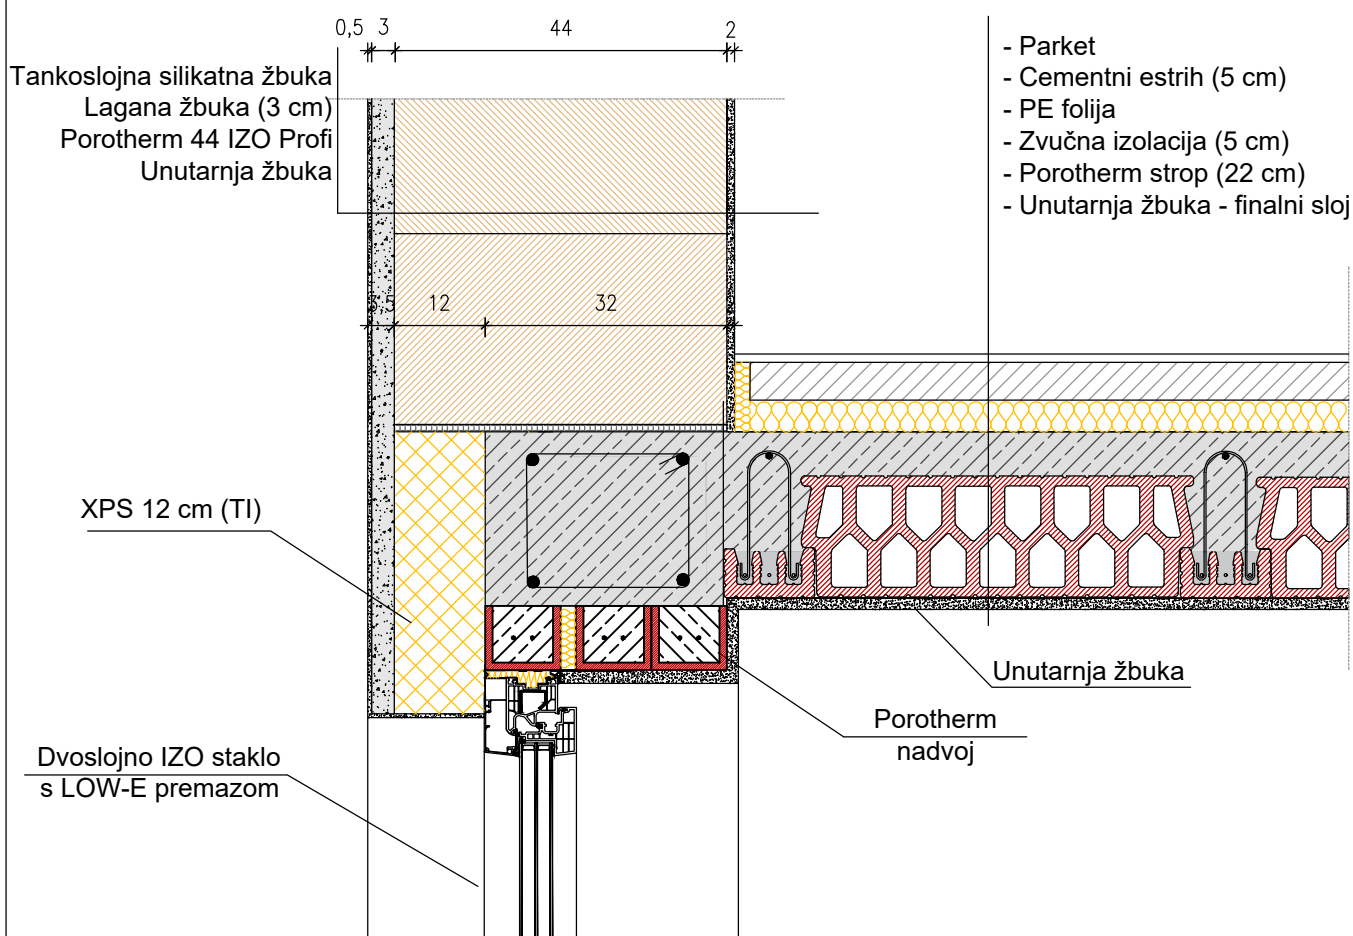


Rješavanje toplinskog mosta na spoju nadvoja i  
Porotherm stropa u zidu od Porotherm 44 IZO  
Profi

M 1:10 (DIN A4)

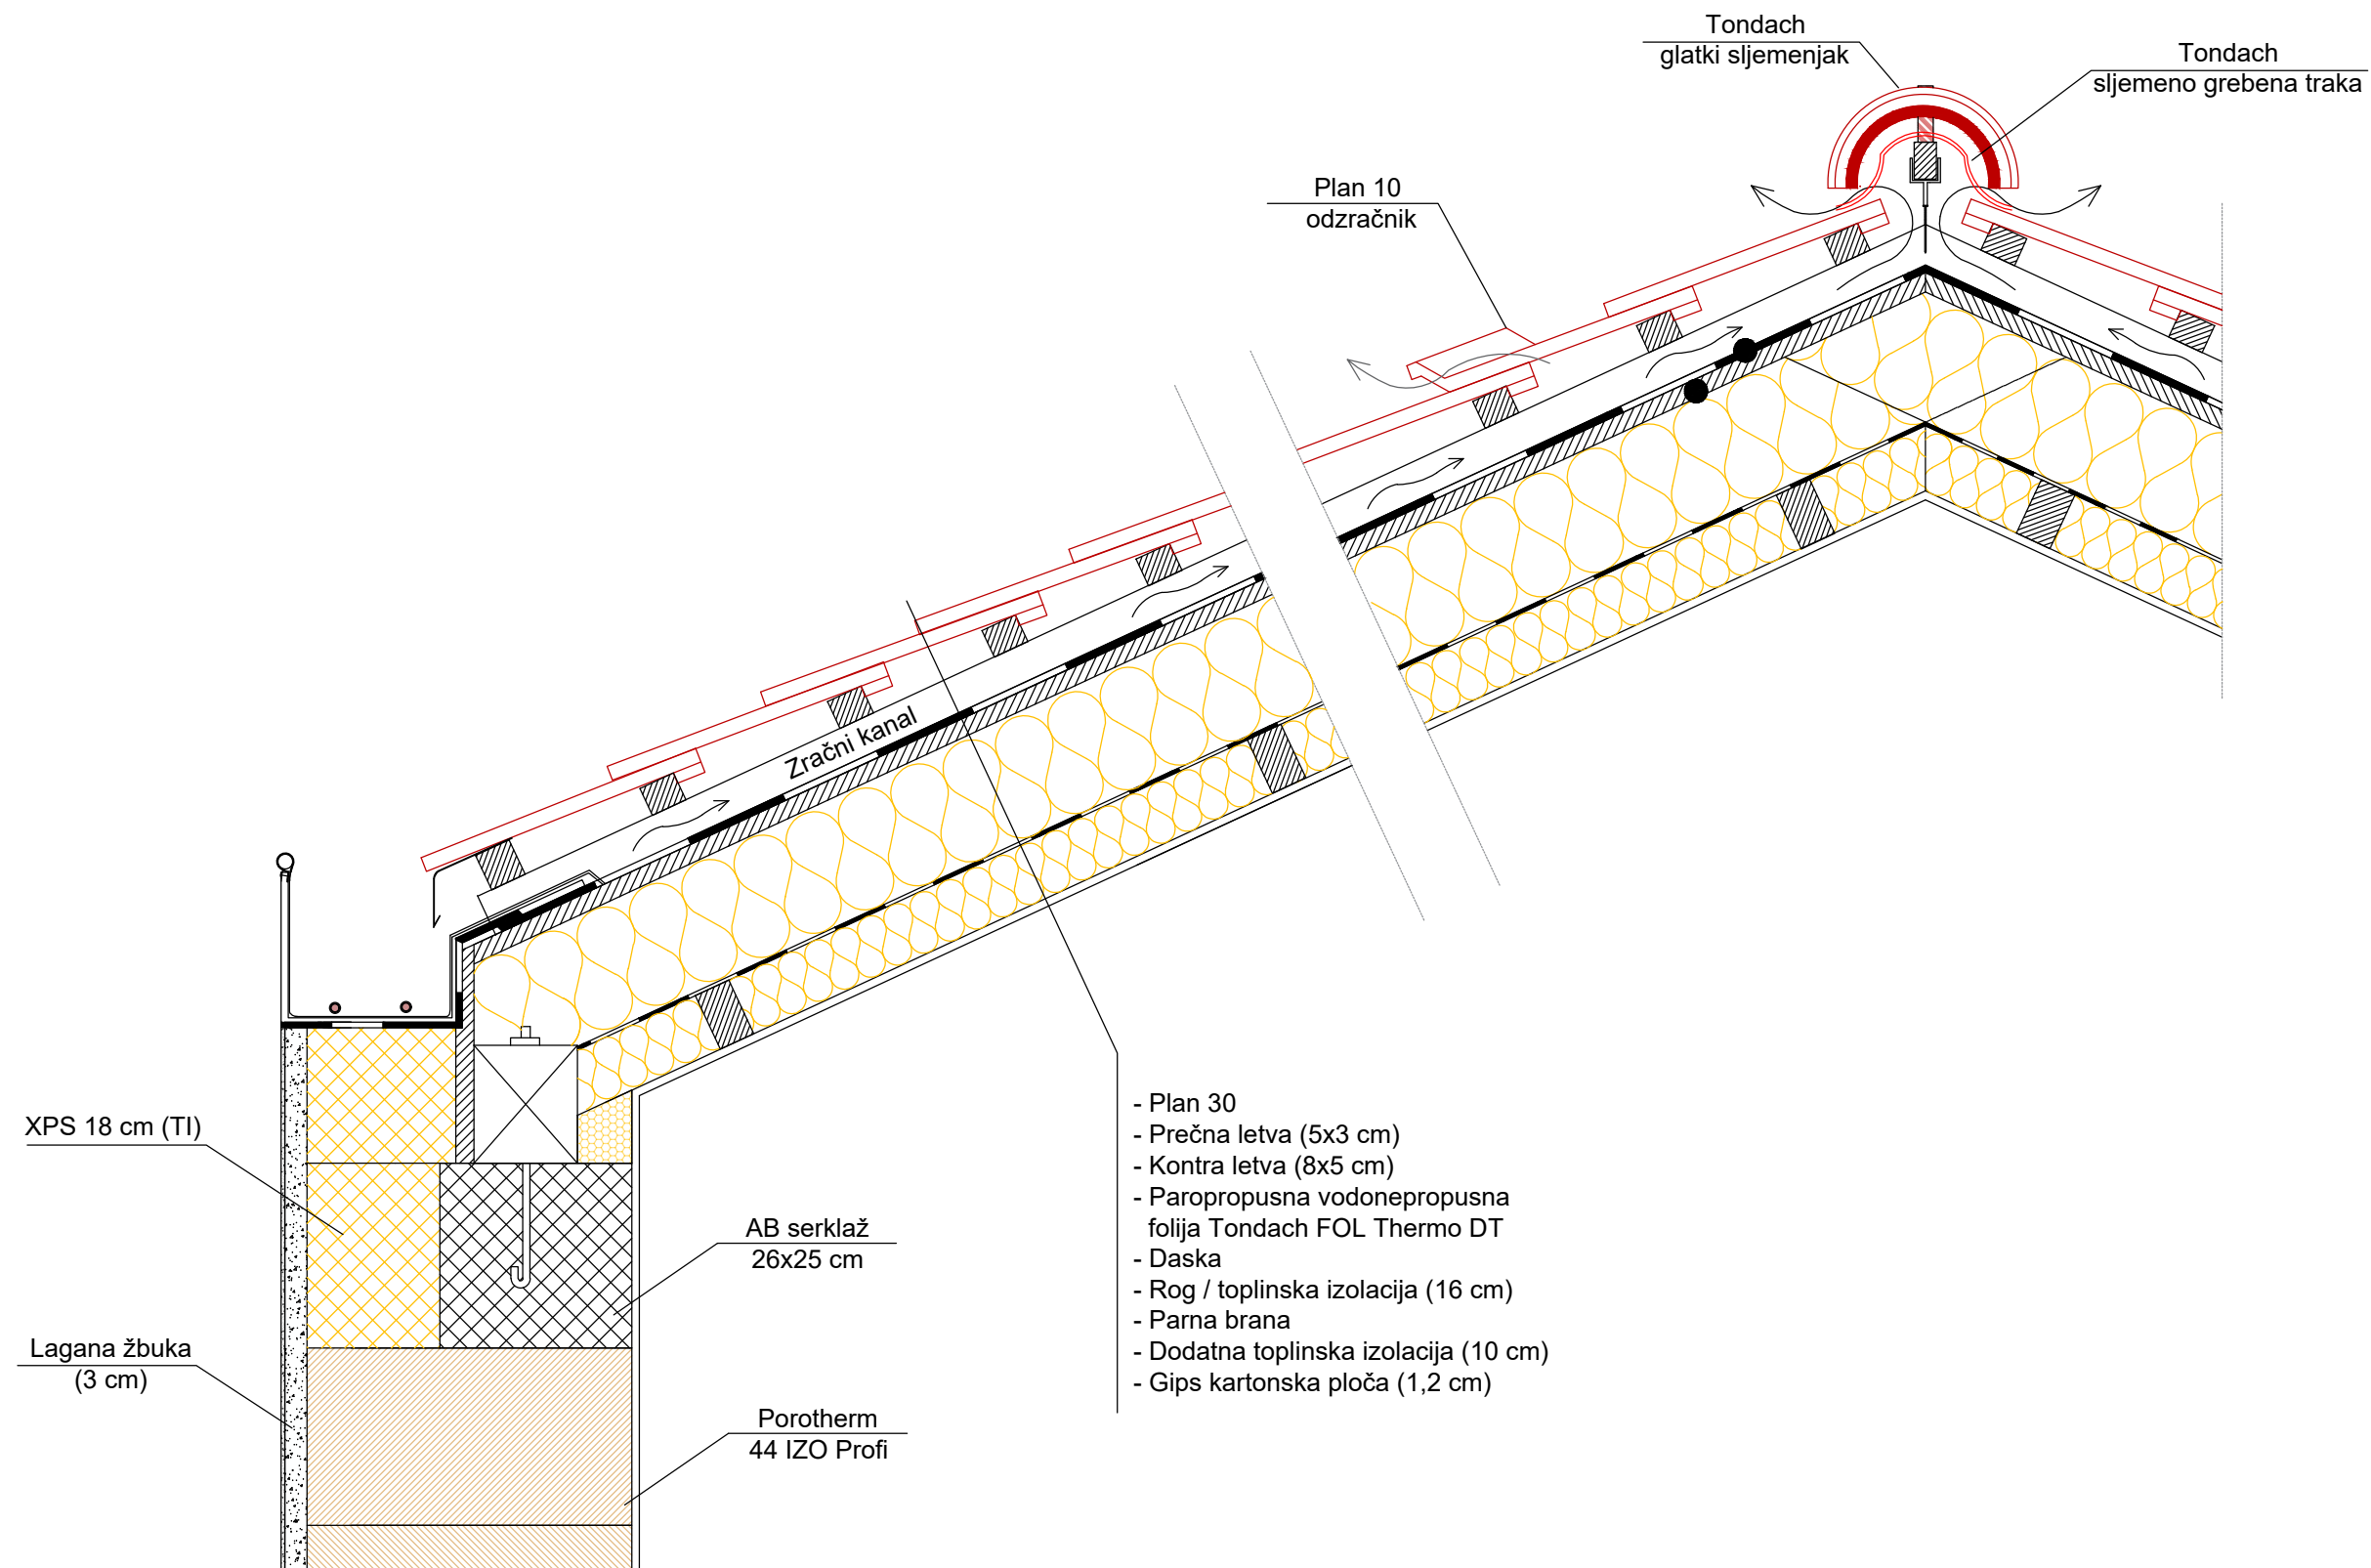


# Detalj Porotherm 44 IZO Profi

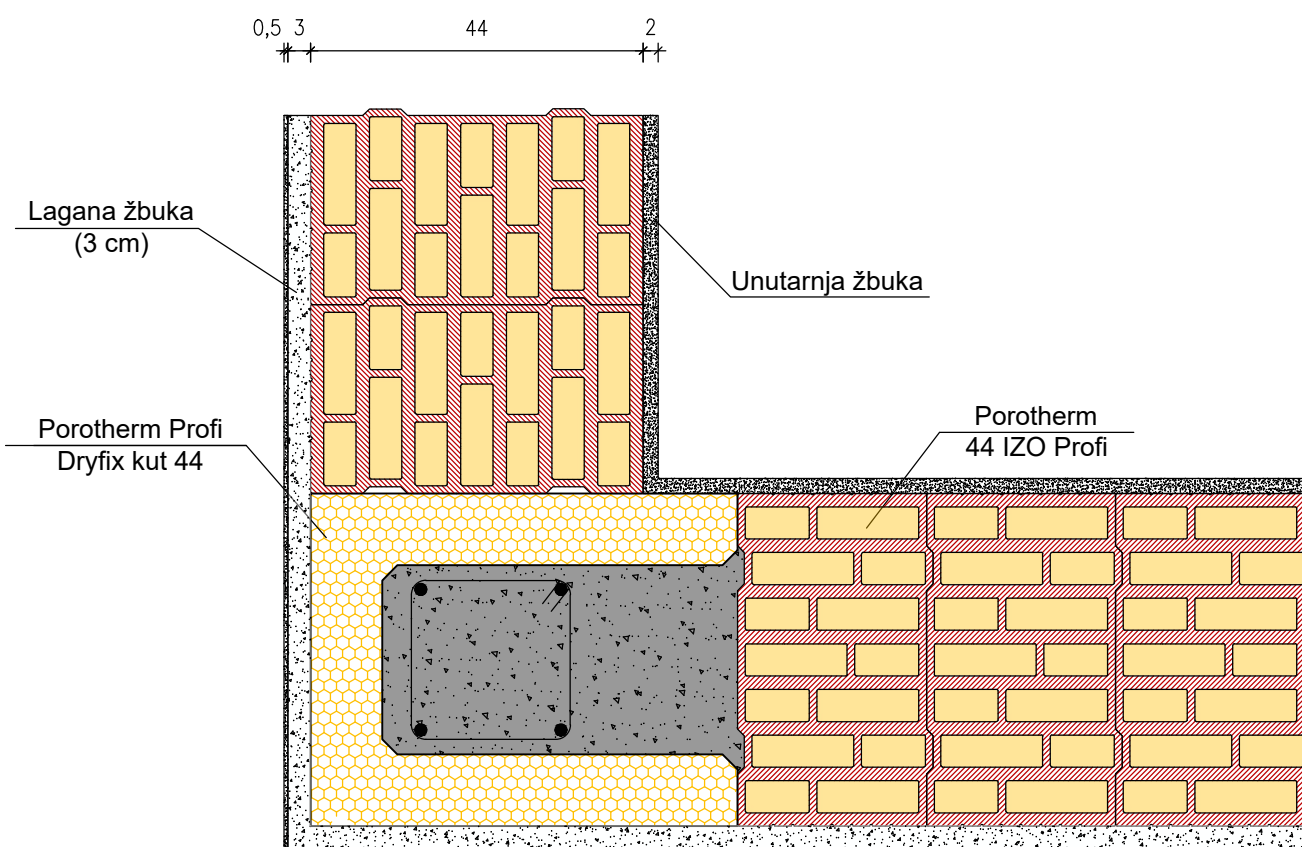

Detalj izvođenja vertikalnog serklaža u  
sudaru zidova od Porotherm 44 IZO Profi

M 1:10 (DIN A4)


# Detalj **Porotherm 44 IZO Profi**

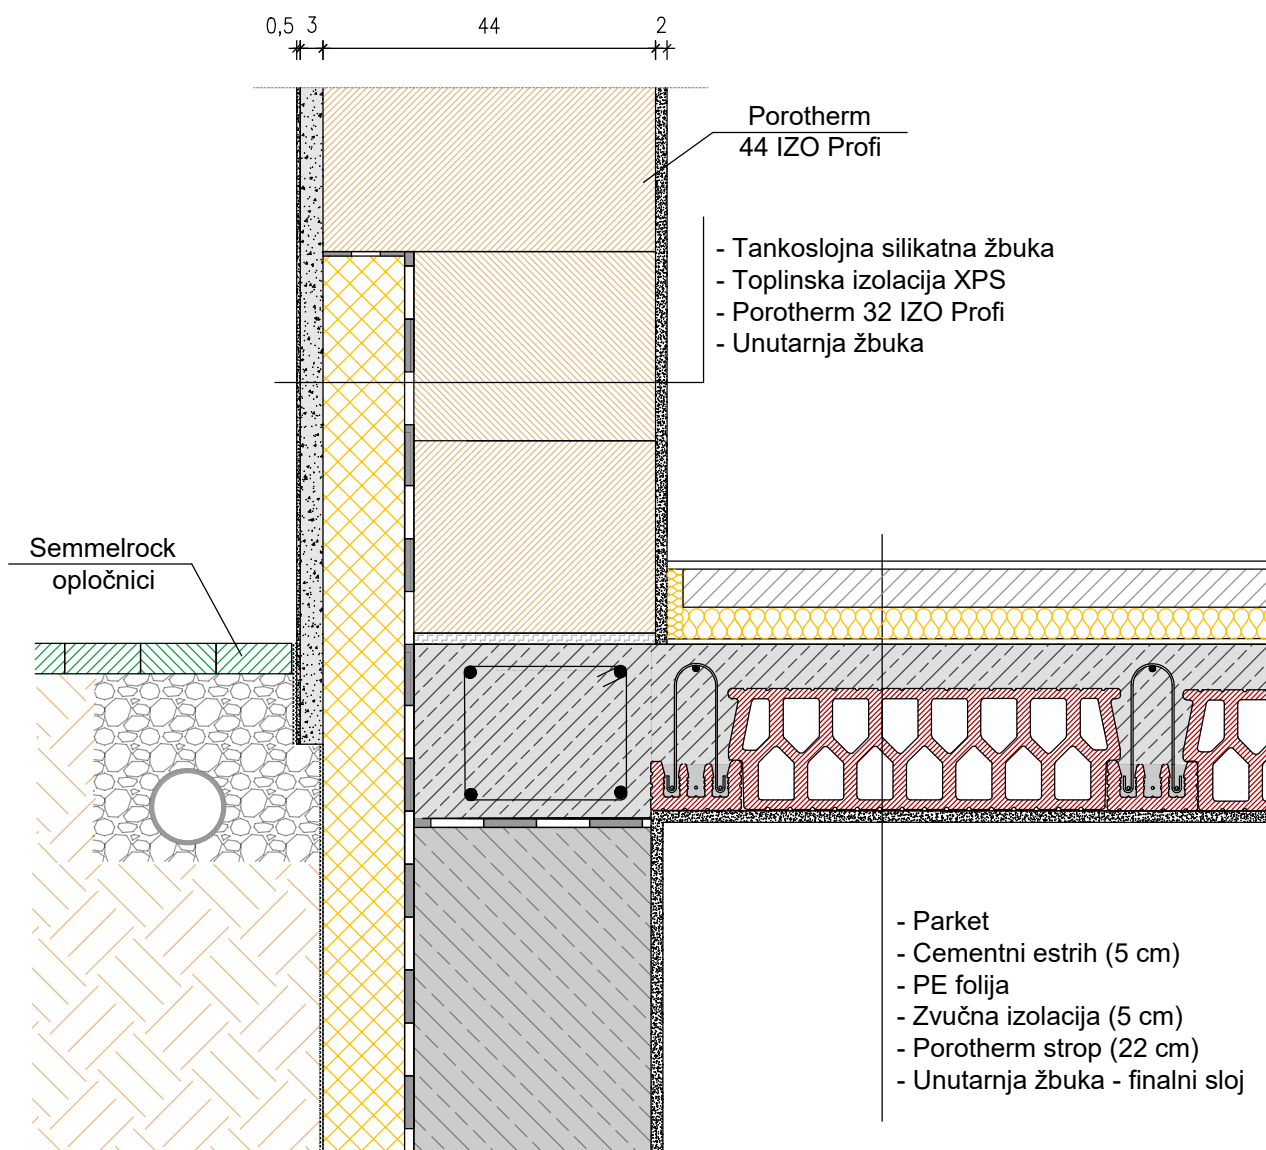

Detalj spoja vanjskog nosivog zida 44 IZO profi  
 sa stropnom pločom podruma

M 1:10 (DIN A4)


# Detalj Porotherm 44 IZO Profi

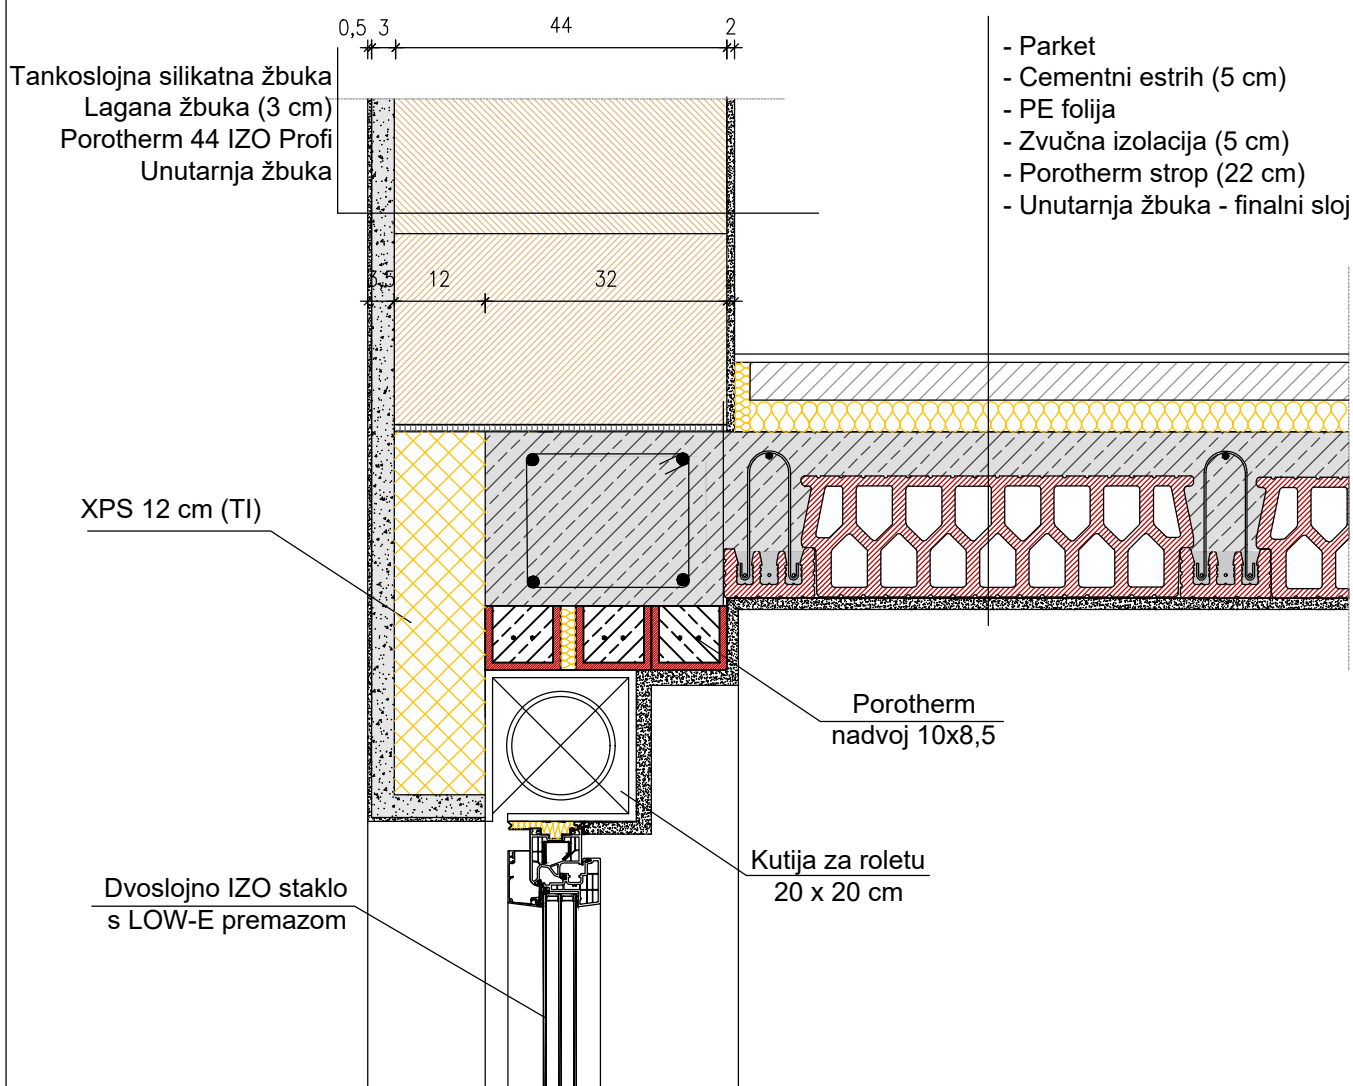

Rješavanje toplinskog mosta na spoju nadvoja i  
Porotherm stropa u zidu od Porotherm 44 IZO  
Profi

M 1:10 (DIN A4)

# Detalj Porotherm 44 IZO Profi

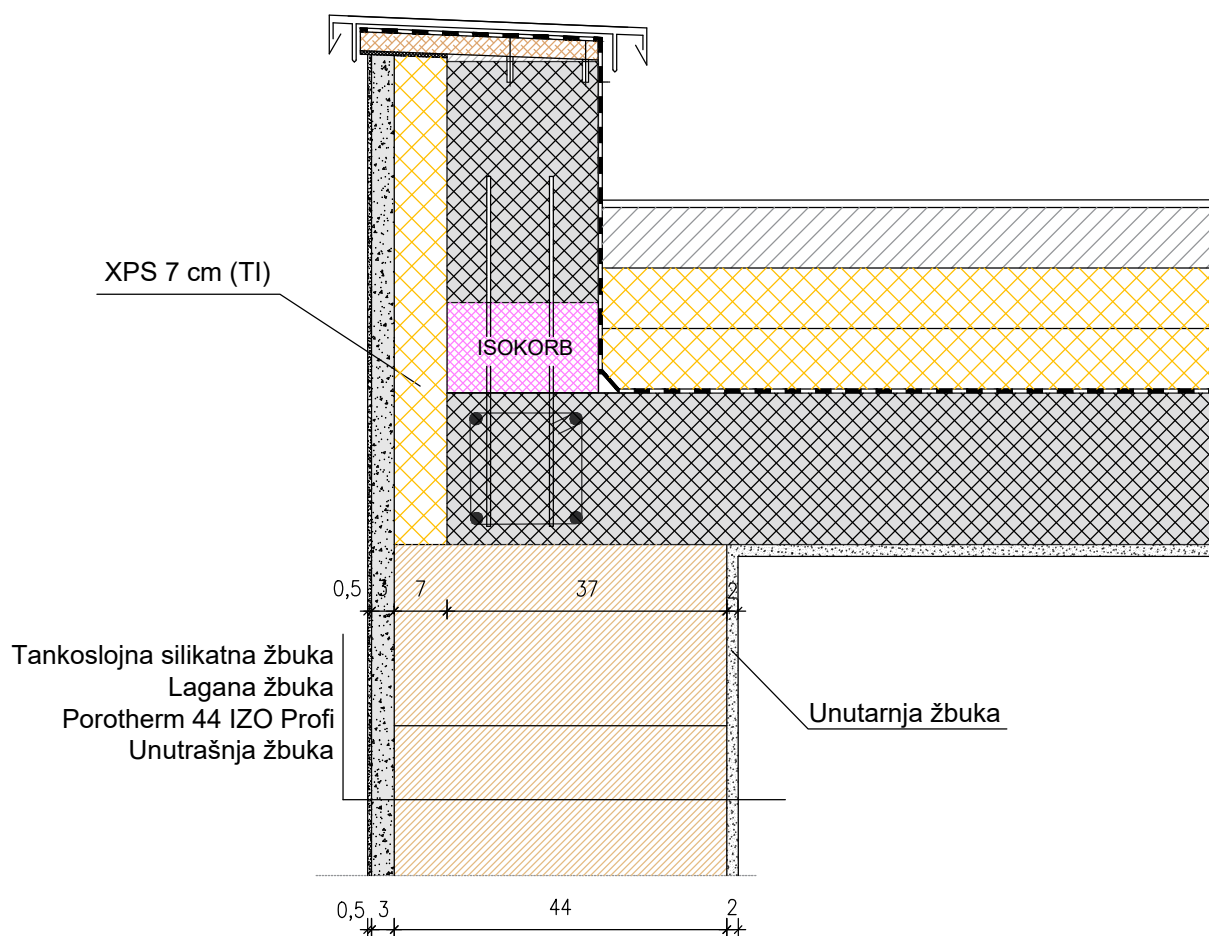


Detalj spoja atike i zida Porotherm 44 IZO Profi

M 1:10 (DIN A4)



# Detalj **Porotherm 44 IZO Profi**

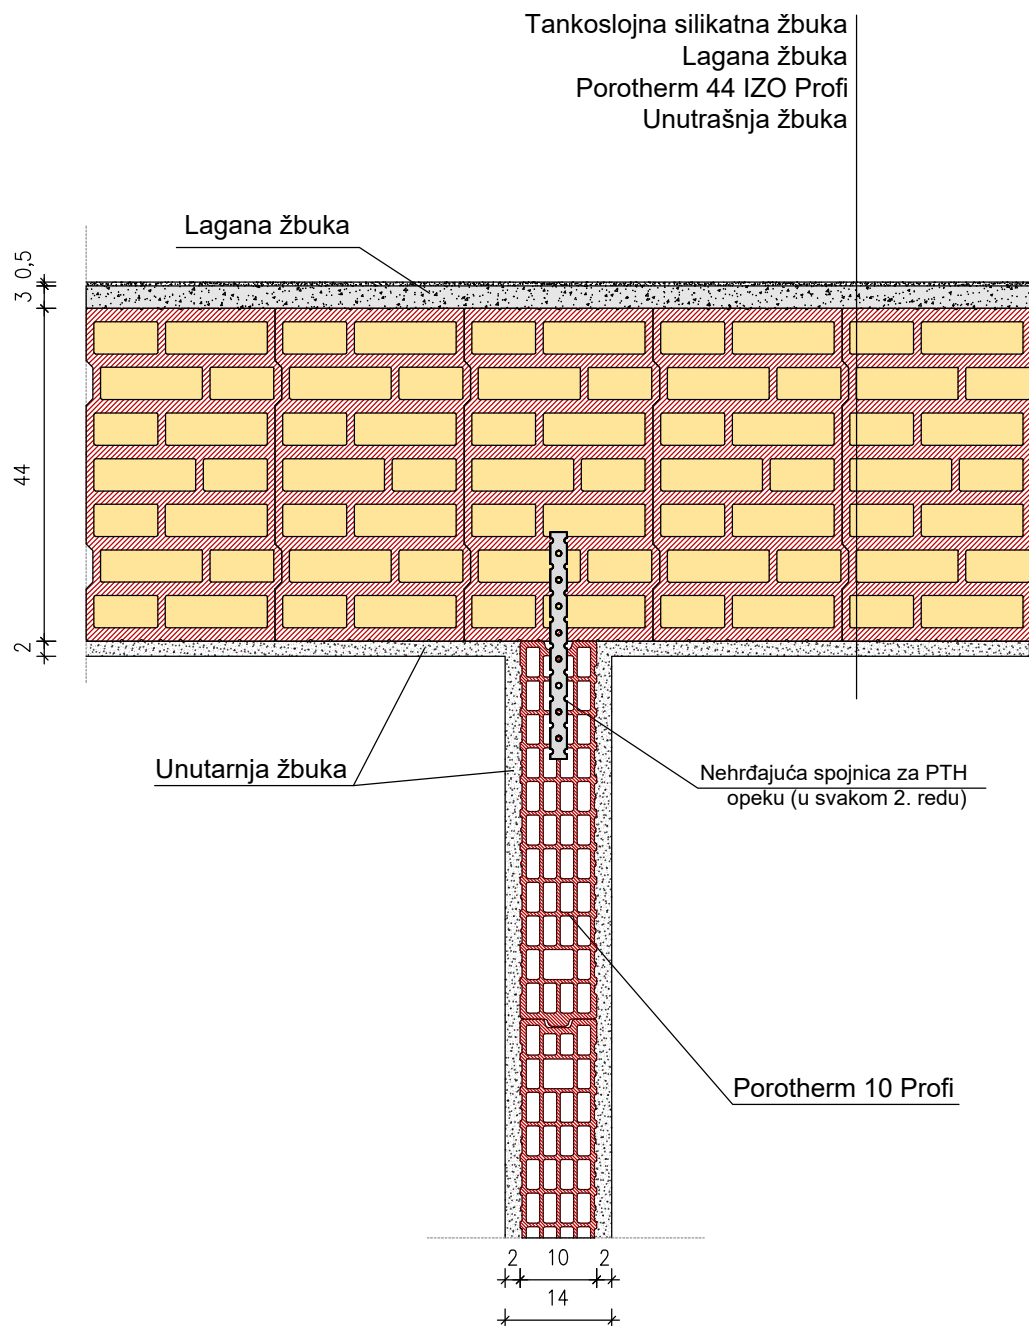

Detalj spoja vanjskog nosivog zida Porotherm 44 IZO Profi sa pregradnim zidom Porotherm 10 Profi


M 1:10 (DIN A4)




# Detalj Porotherm 44 IZO Profi



## Parni redovi

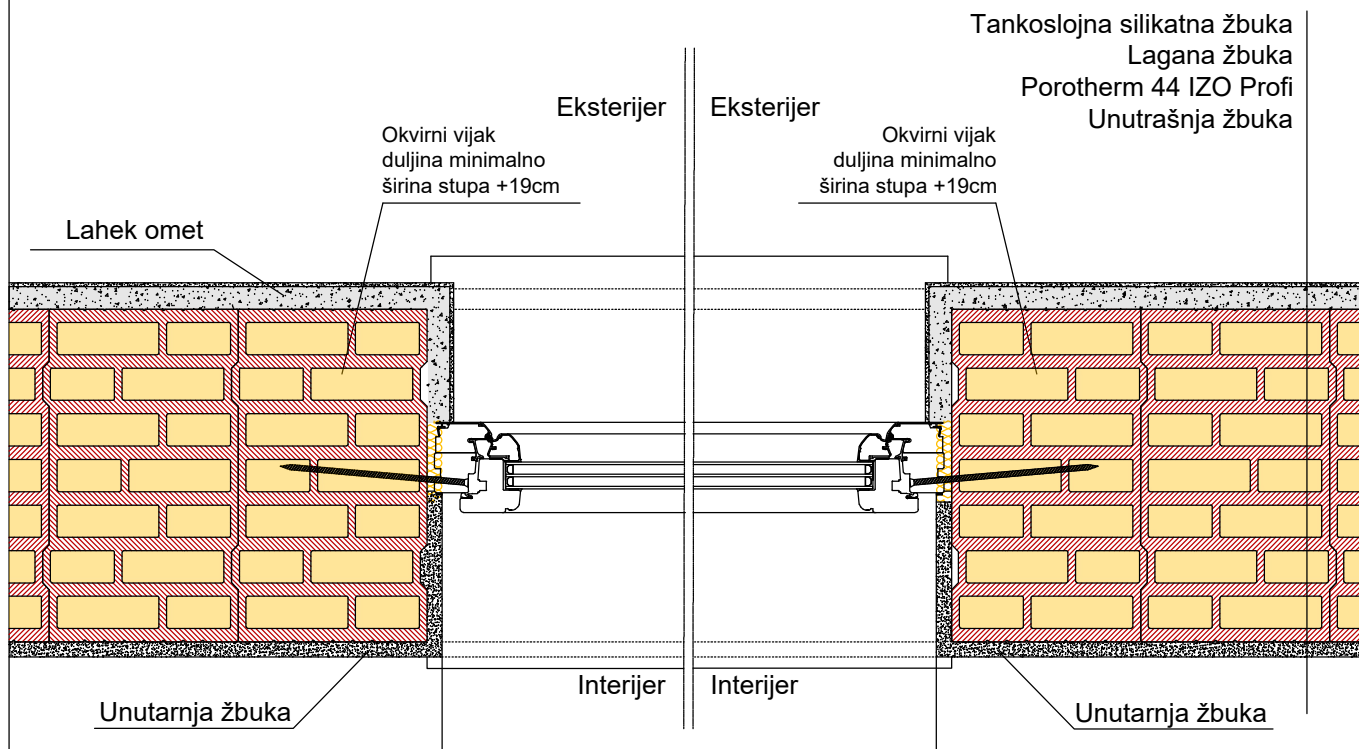


## Neparni redovi

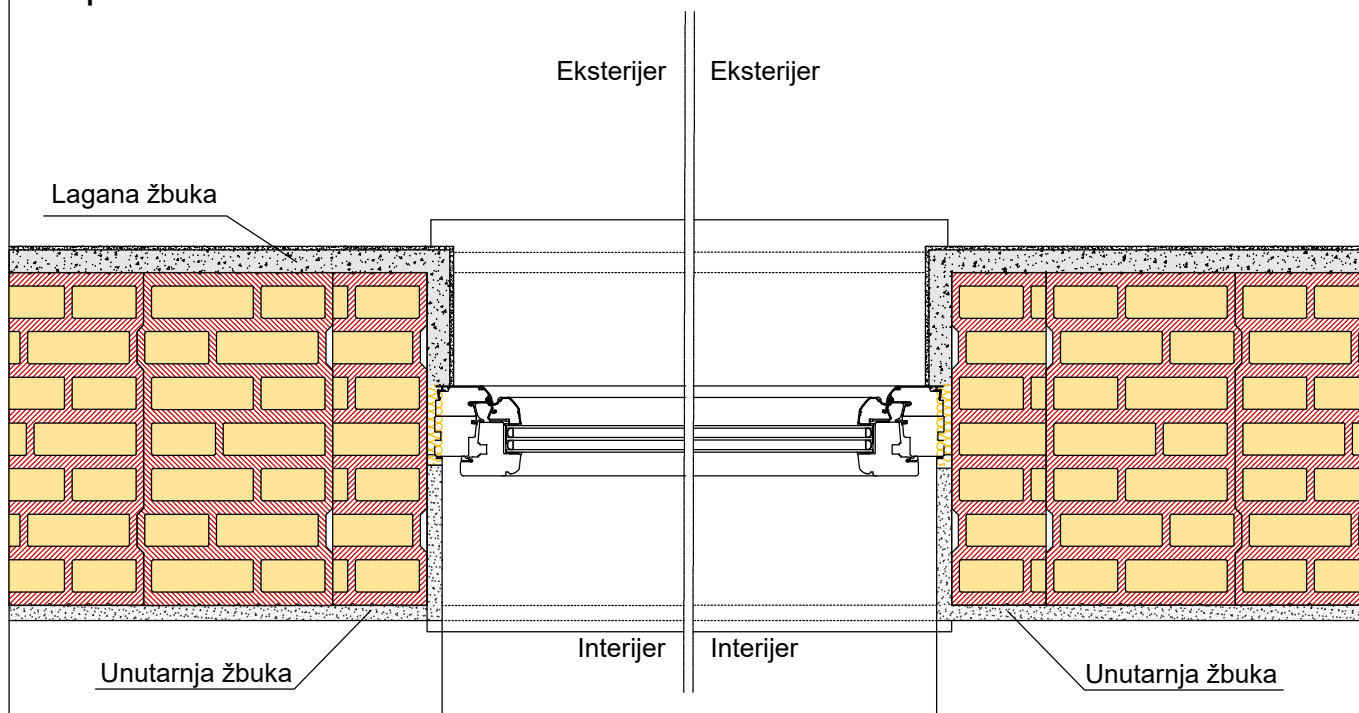

Detalj prozora u zidu od Porotherm 44 IZO Profi

M 1:10 (DIN A4)

# Detalj Porotherm 44 IZO Profi

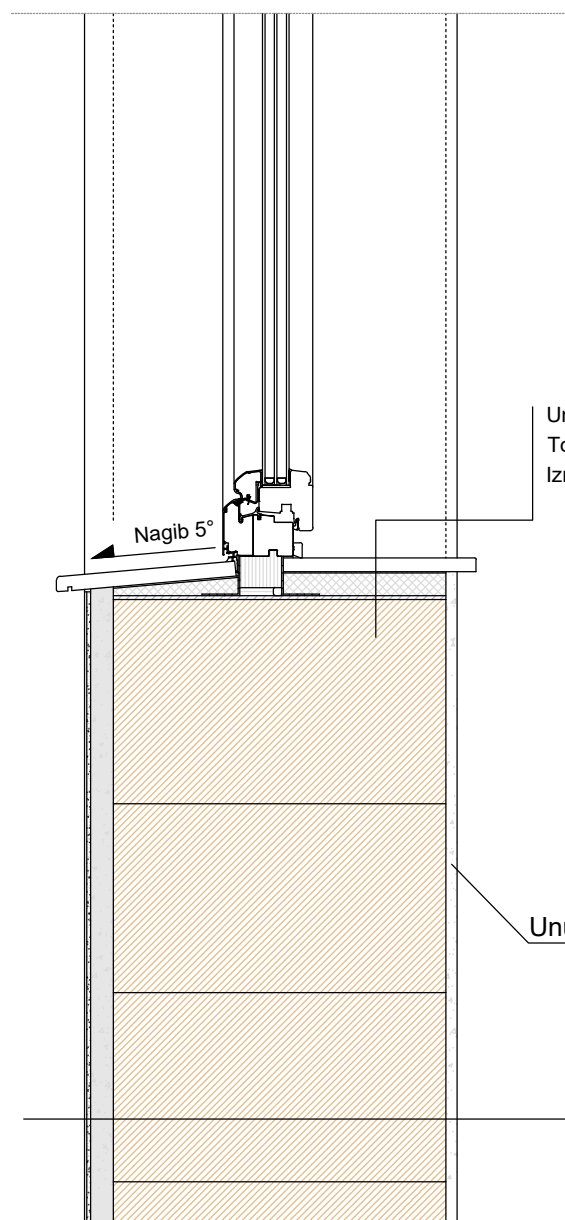

Unutarnja prozorska polica  
Toplinska izolacija 3 cm  
Izravnavanje mortom


Unutarnja žbuka

Tanka silikatna žbuka  
Lagana žbuka  
Porotherm 44 IZO Profi  
Unutrašnja žbuka

## Pričvršćivanje prozora ispod Izvedba sa V-perforiranim profilom


Vijak za pričvršćivanje

Montažni profil

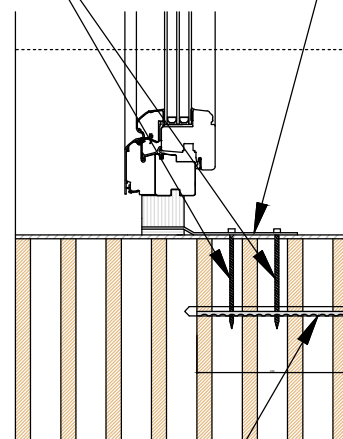

V-perforirani profil

Pogled

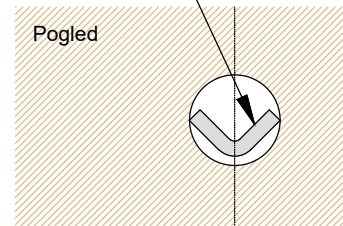


Detalj parapeta

M 1:10 (DIN A4)

# Detalj Porotherm 44 IZO Profi

  
**Wienerberger**

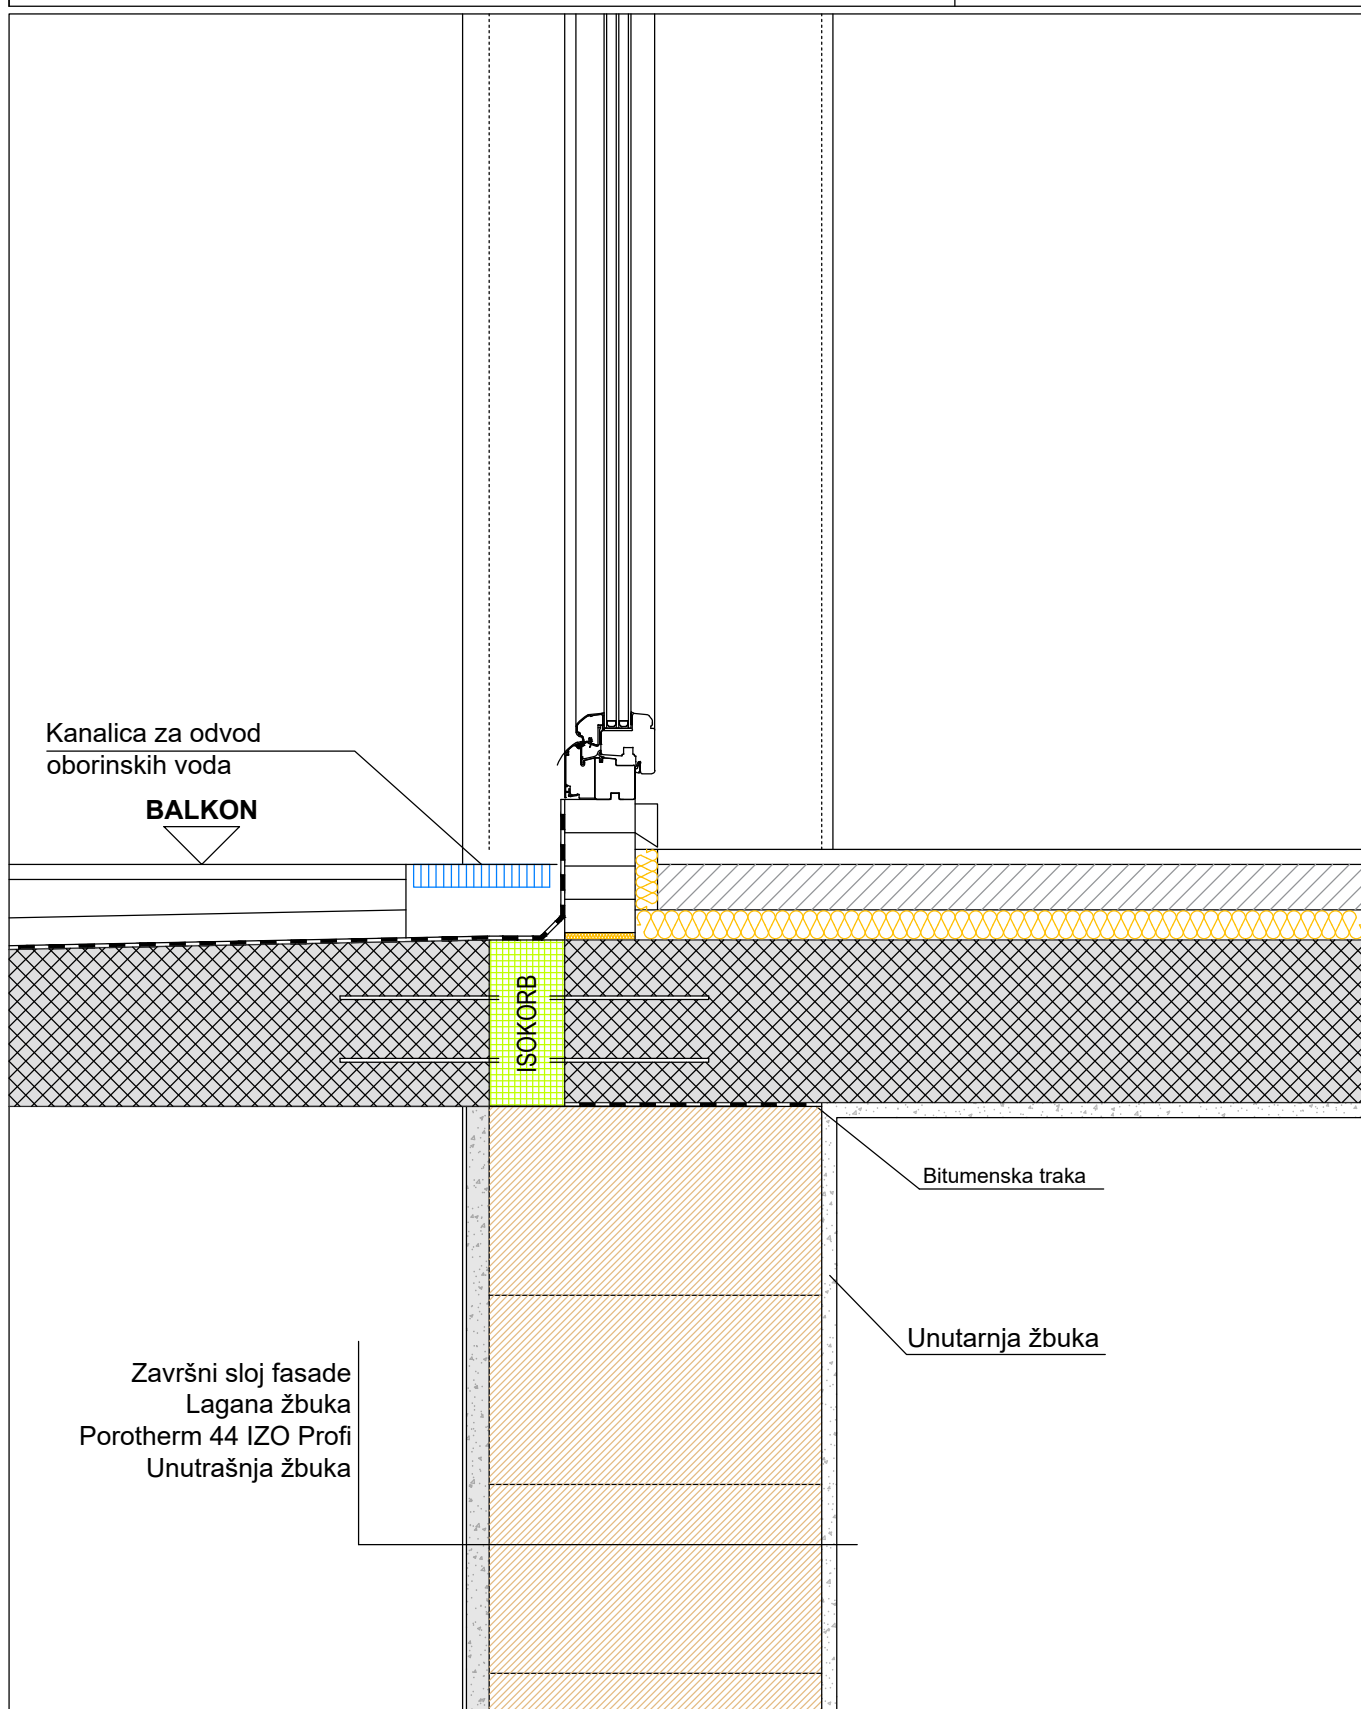

Detalj izvođenja spoja balkona i  
stropne ploče

M 1:10 (DIN A4)