



Detalj Porotherm 25-38 IZO Profi

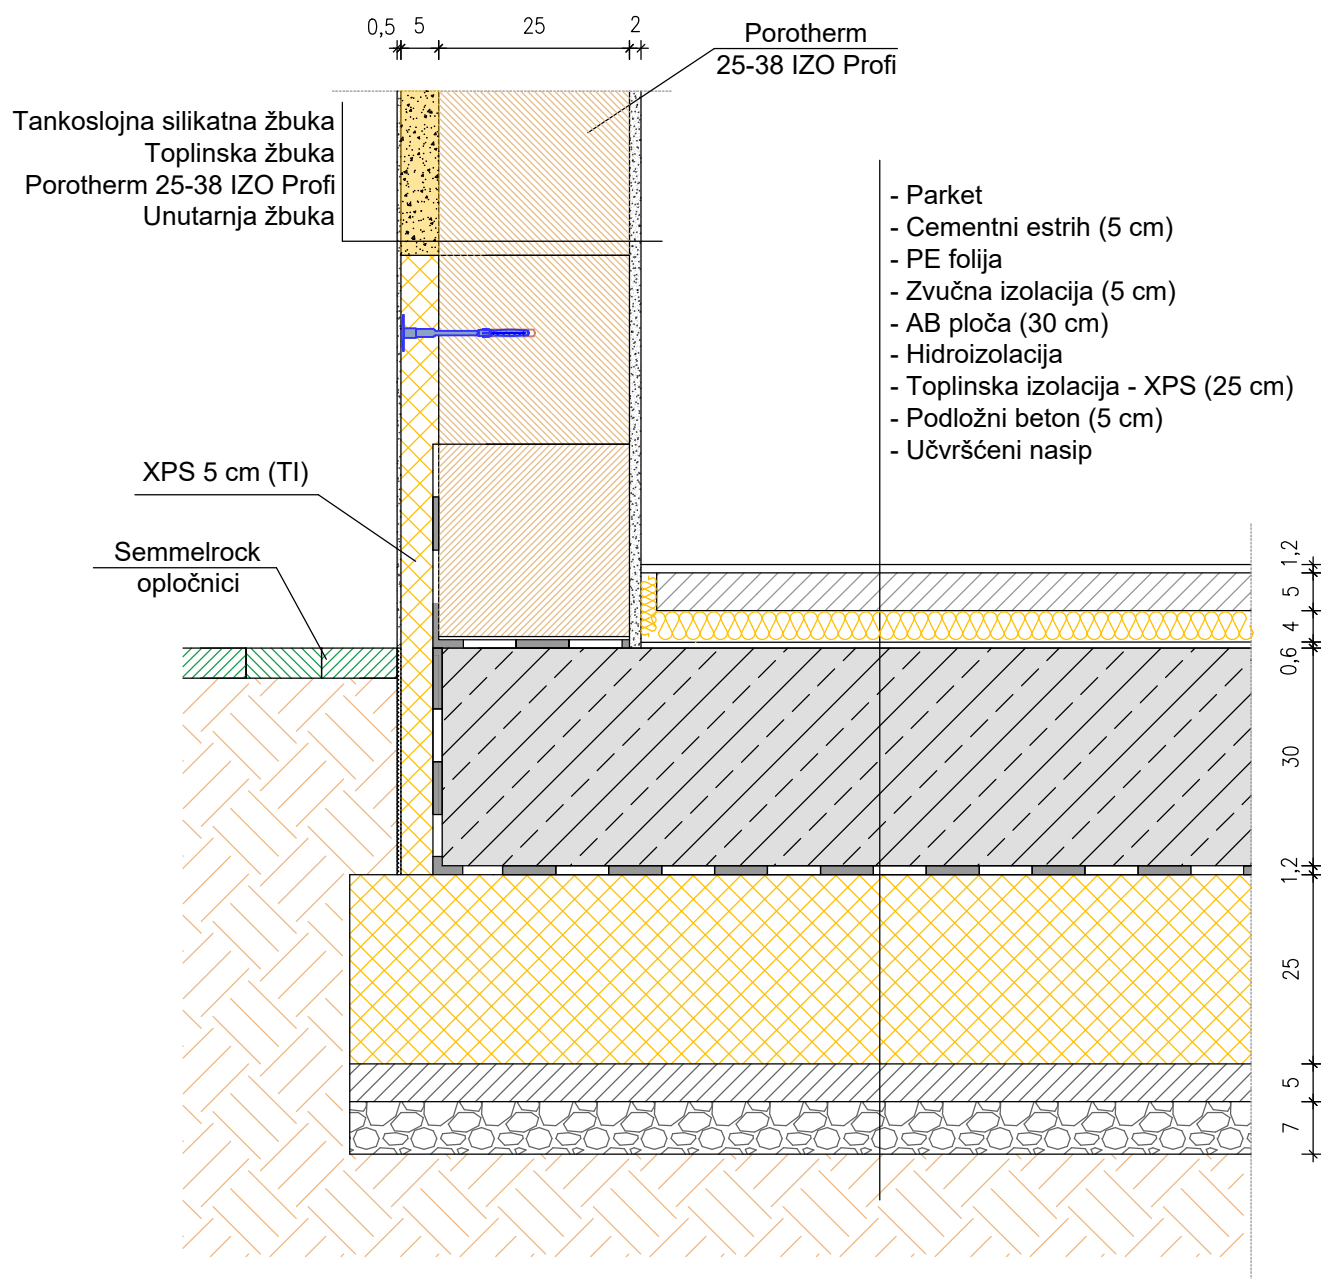

Detalj spoja vanjskog zida od Porotherm 25-38 IZO Profi sa temeljnom pločom

M 1:10 (DIN A4)


Detalj **Porotherm 25-38 IZO Profi**

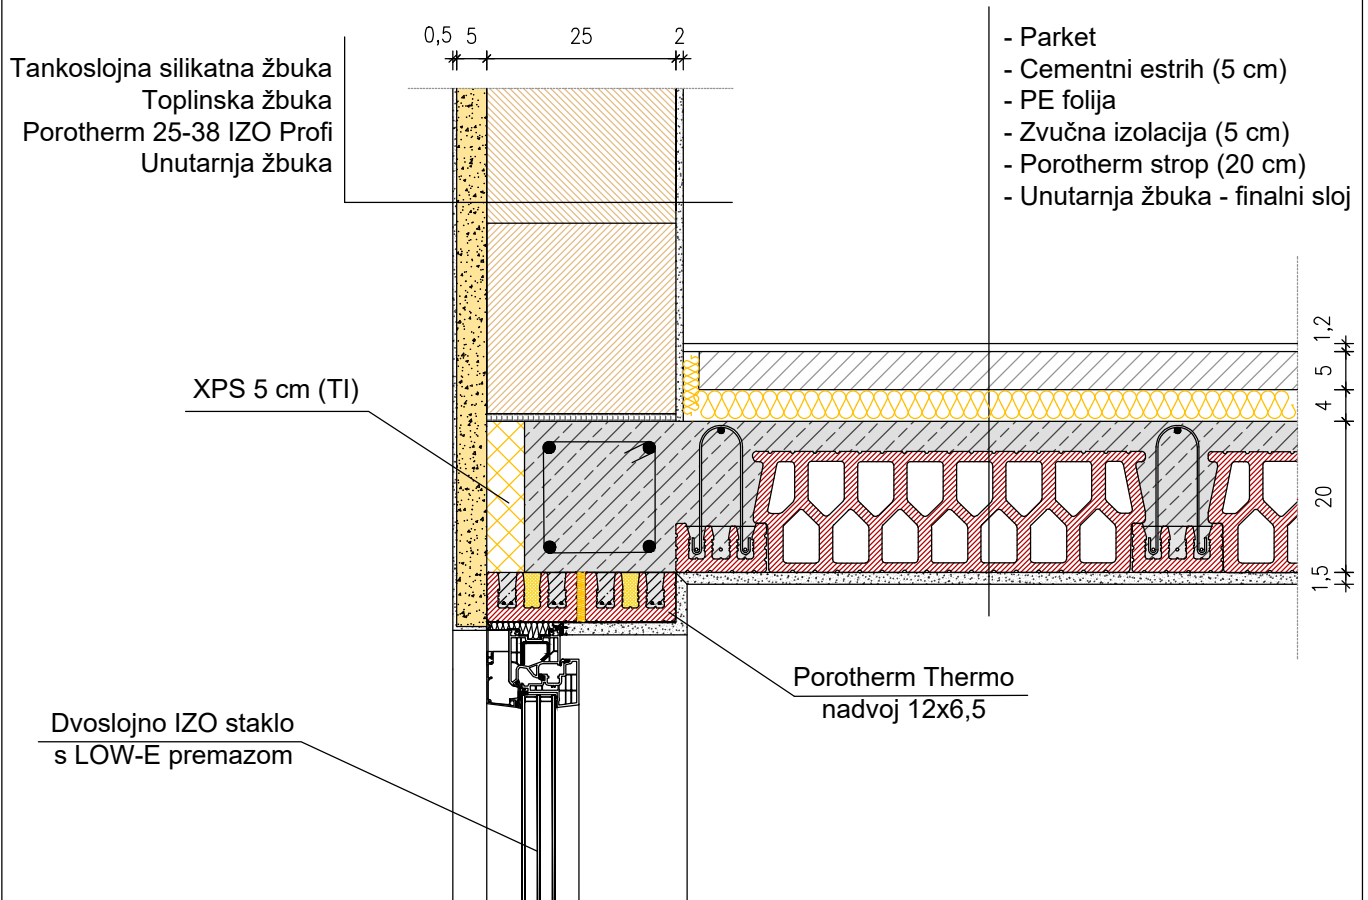

Rješavanje toplinskog mosta na spoju nadvoja i
 Porotherm stropa u zidu od Porotherm 25-38
 IZO Profi

M 1:10 (DIN A4)

Detalj Porotherm 25-38 IZO Profi

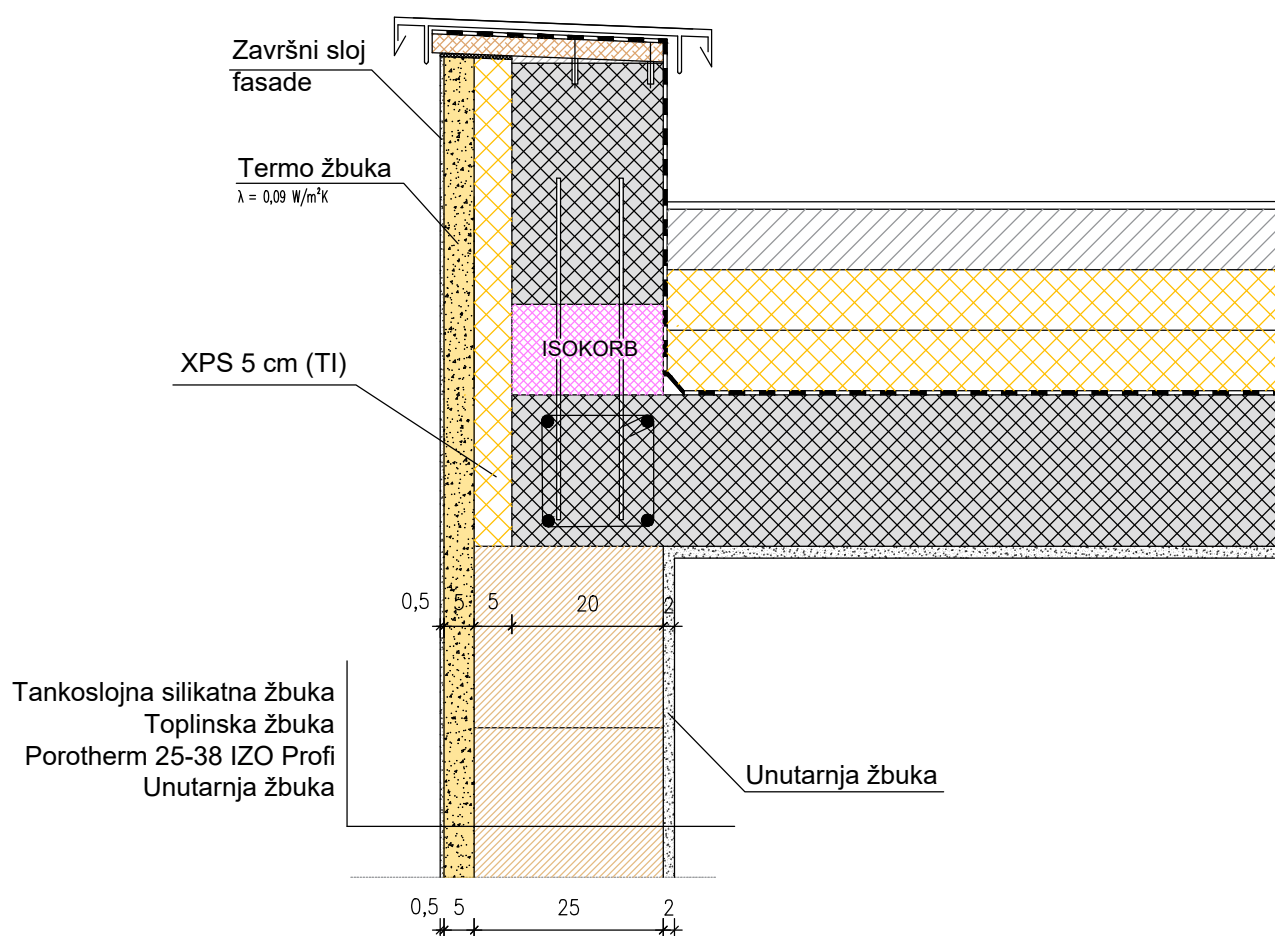


Detalj spoja atike i zida Porotherm 25-38 IZO Profi

M 1:10 (DIN A4)


Detalj Porotherm 25-38 IZO Profi



Parni redovi

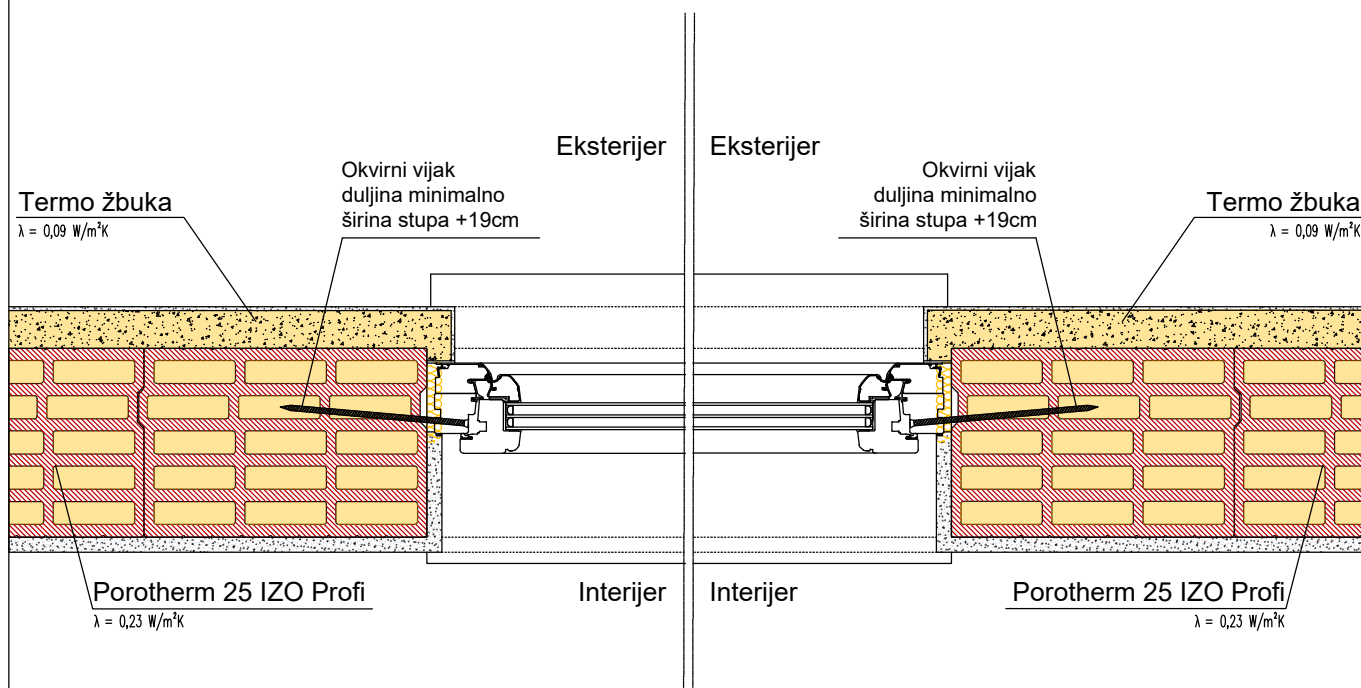


Neparni redovi

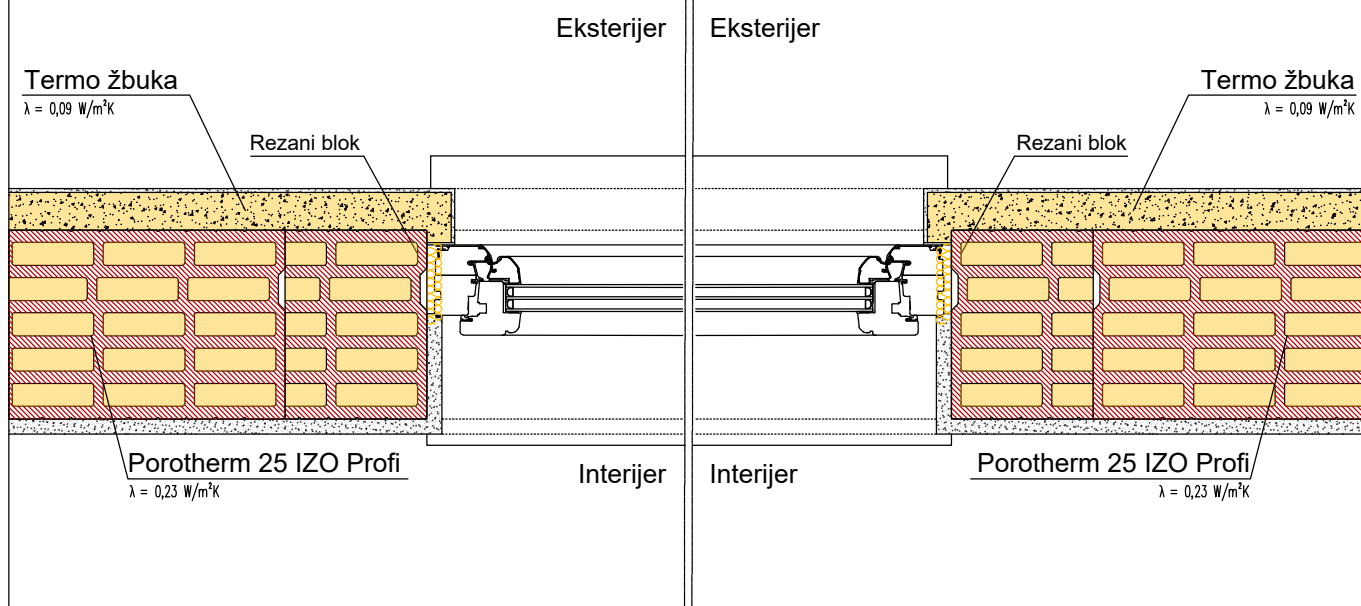

Detalj prozora u zidu Porotherm 25-38 IZO Profi

M 1:10 (DIN A4)


Detalj **Porotherm 25-38 IZO Profi**

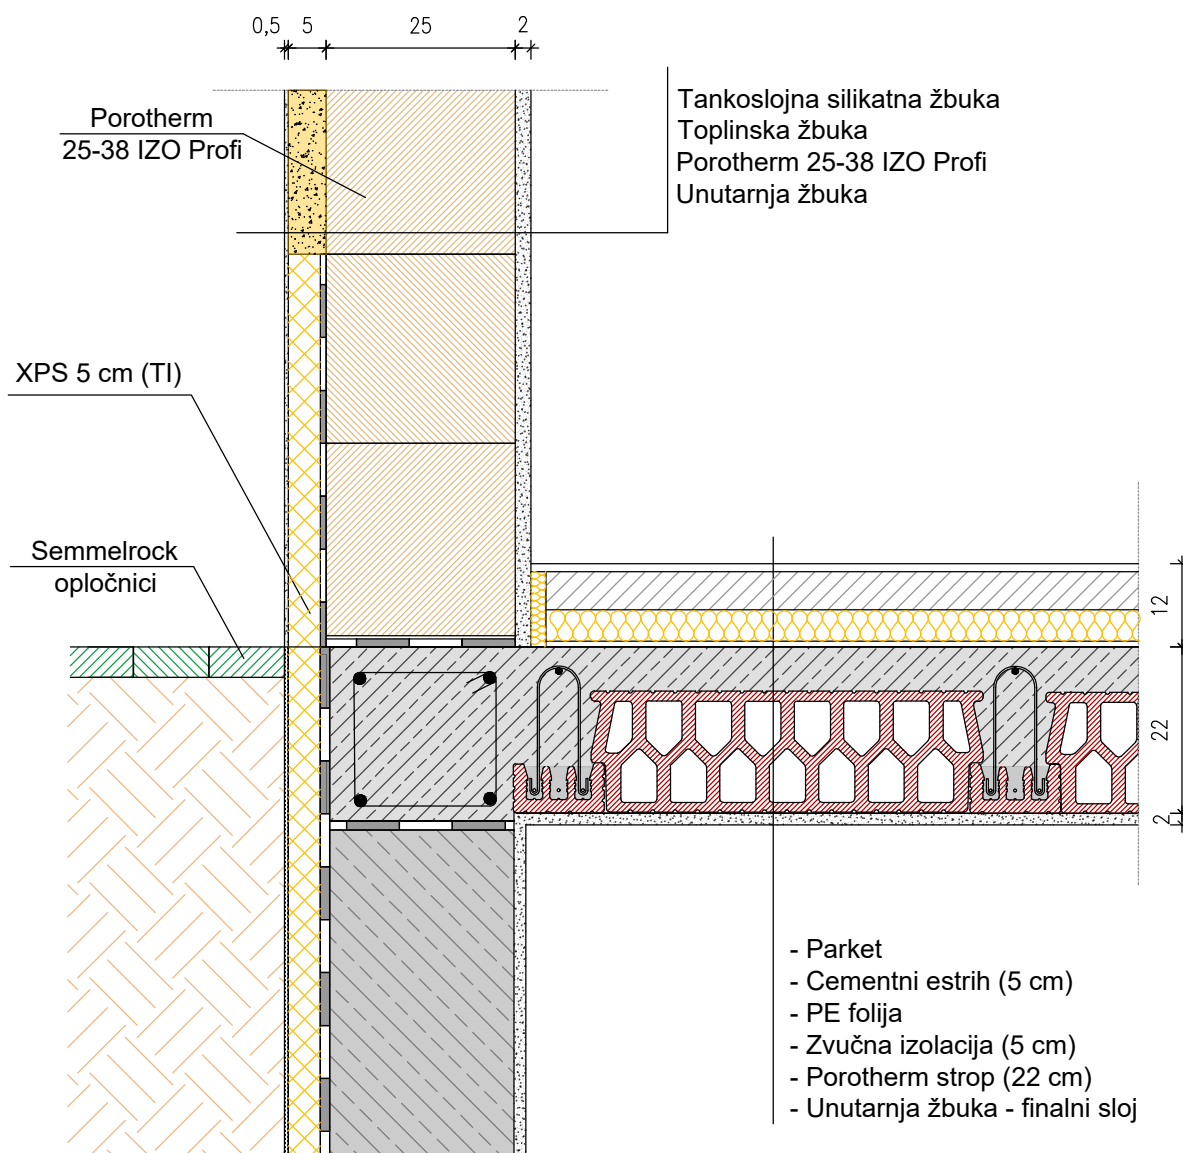

Detalj spoja vanjskog nosivog zida 25-38 IZO Profi sa stropnom pločom podruma

M 1:10 (DIN A4)

Detalj Porotherm 25-38 IZO Profi

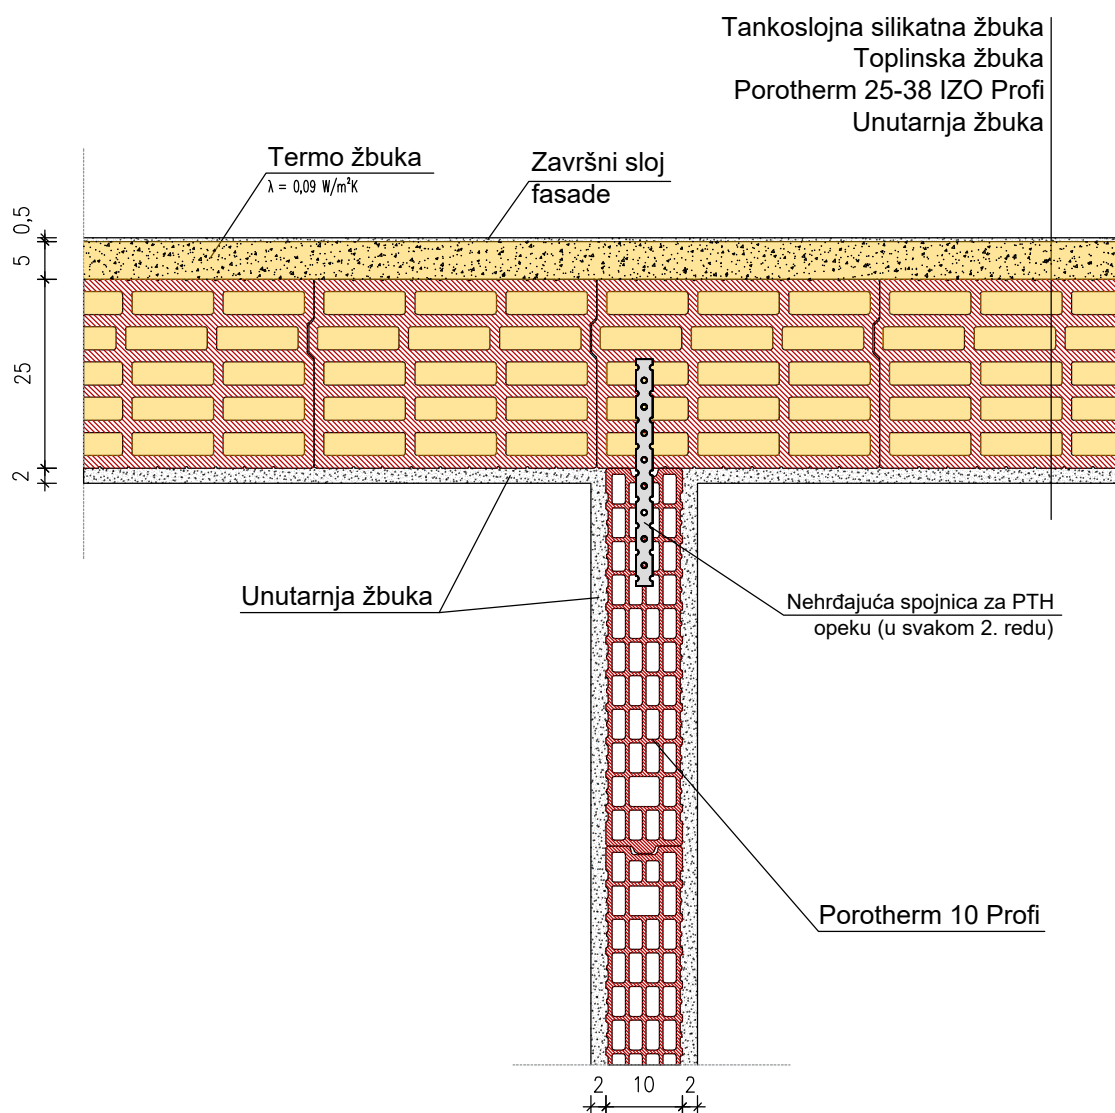


Detalj spoja vanjskog nosivog zida 25-38 IZO Profi sa pregradnim zidom 10 Profi

M 1:10 (DIN A4)



Detalj Porotherm 25-38 IZO Profi



Parni redovi

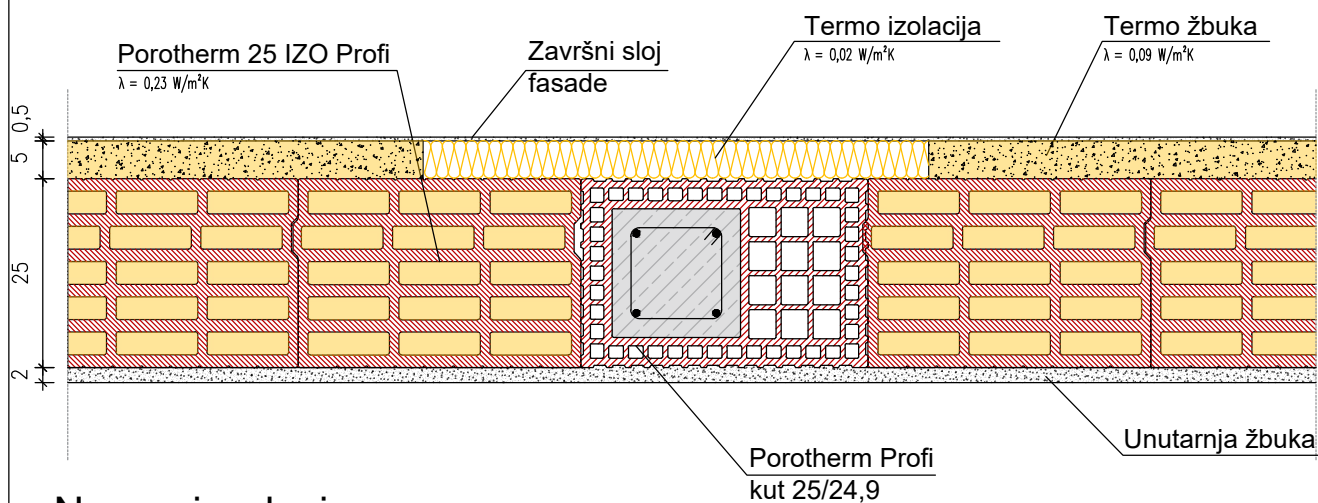


Neparni redovi

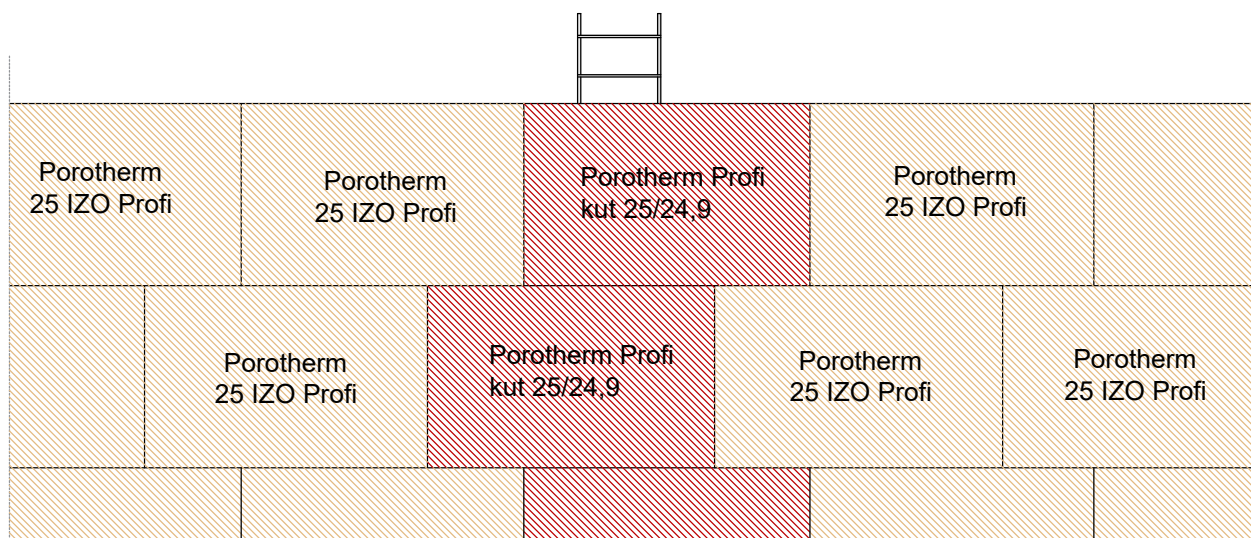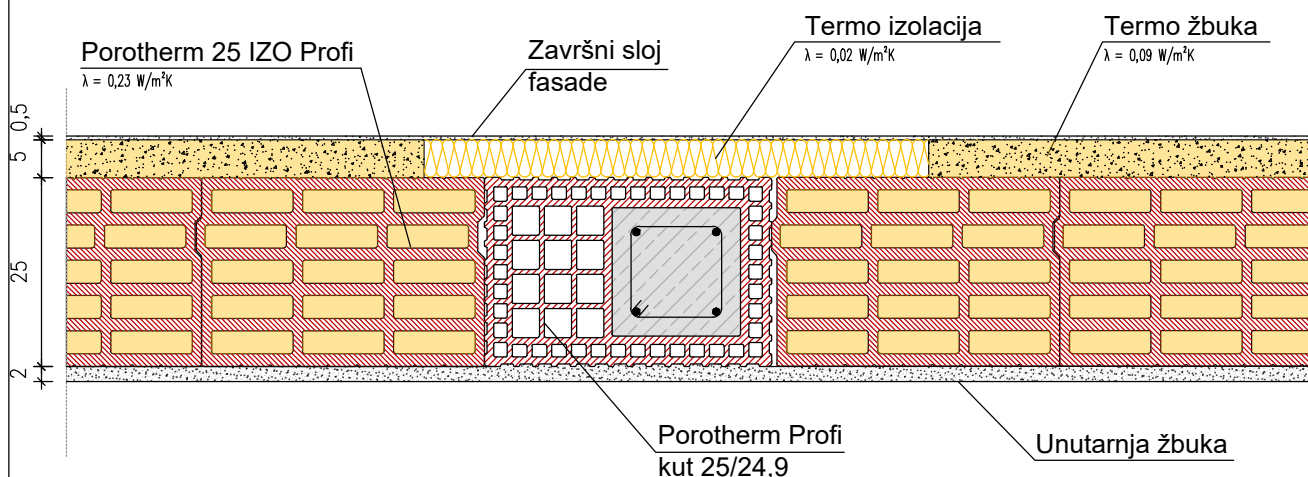


Detalj spoja vanjskog nosivog zida 25-38 IZO
Profi sa Porotherm Profi 25 kutom

M 1:10 (DIN A4)


Neparan red opeke

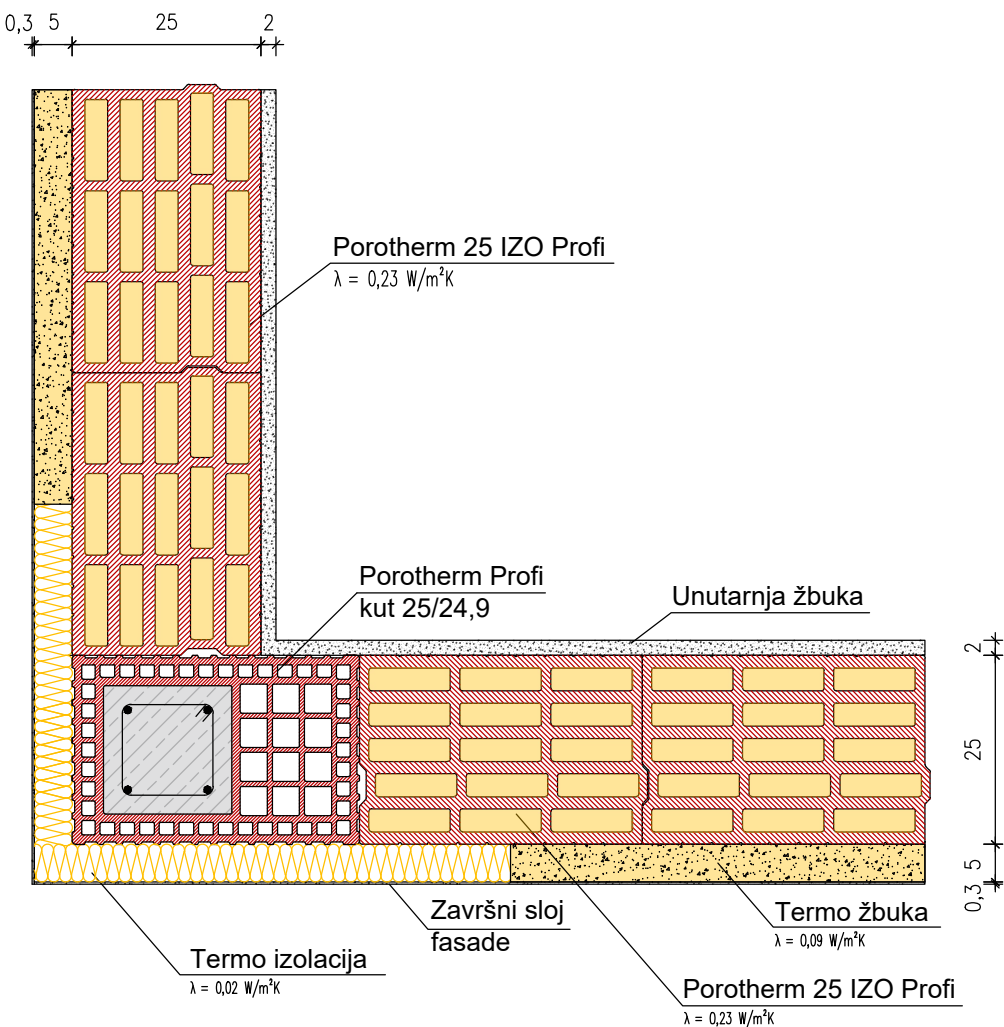


Paran red opeke

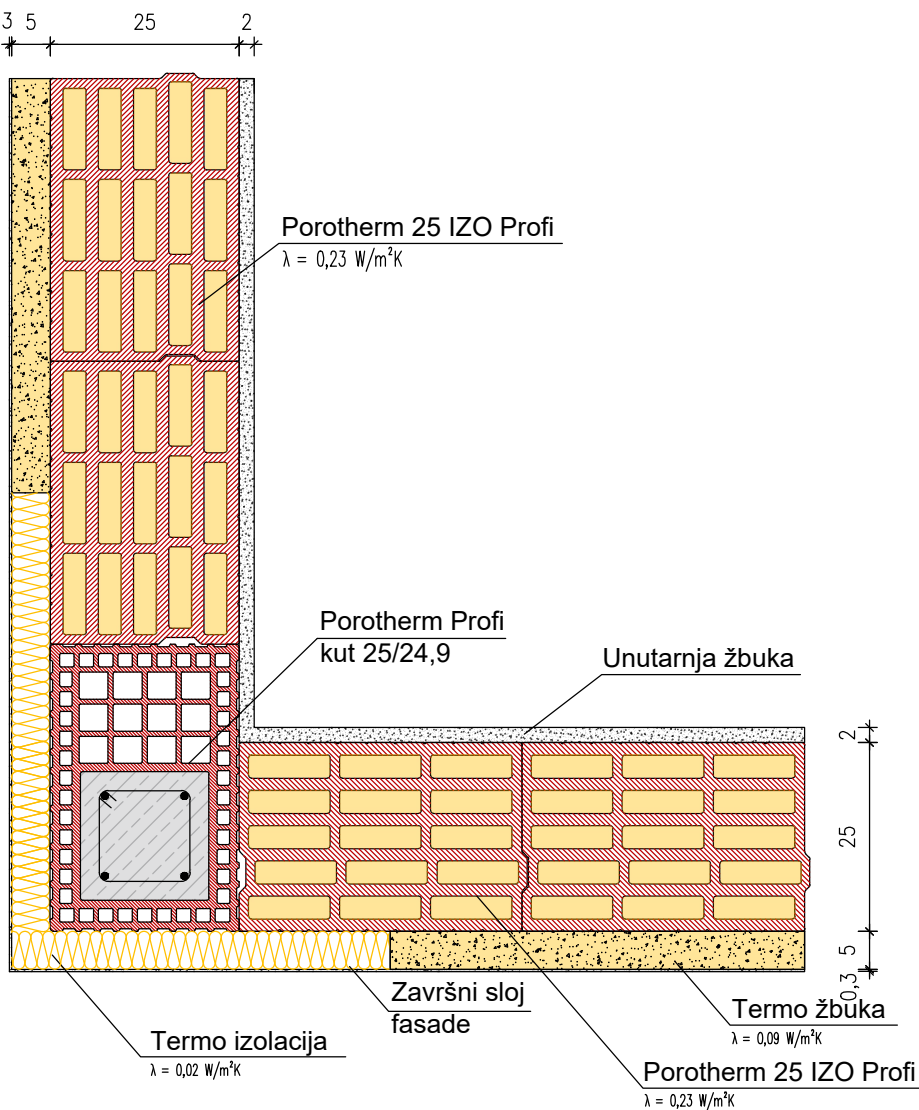


Neparan red opeke

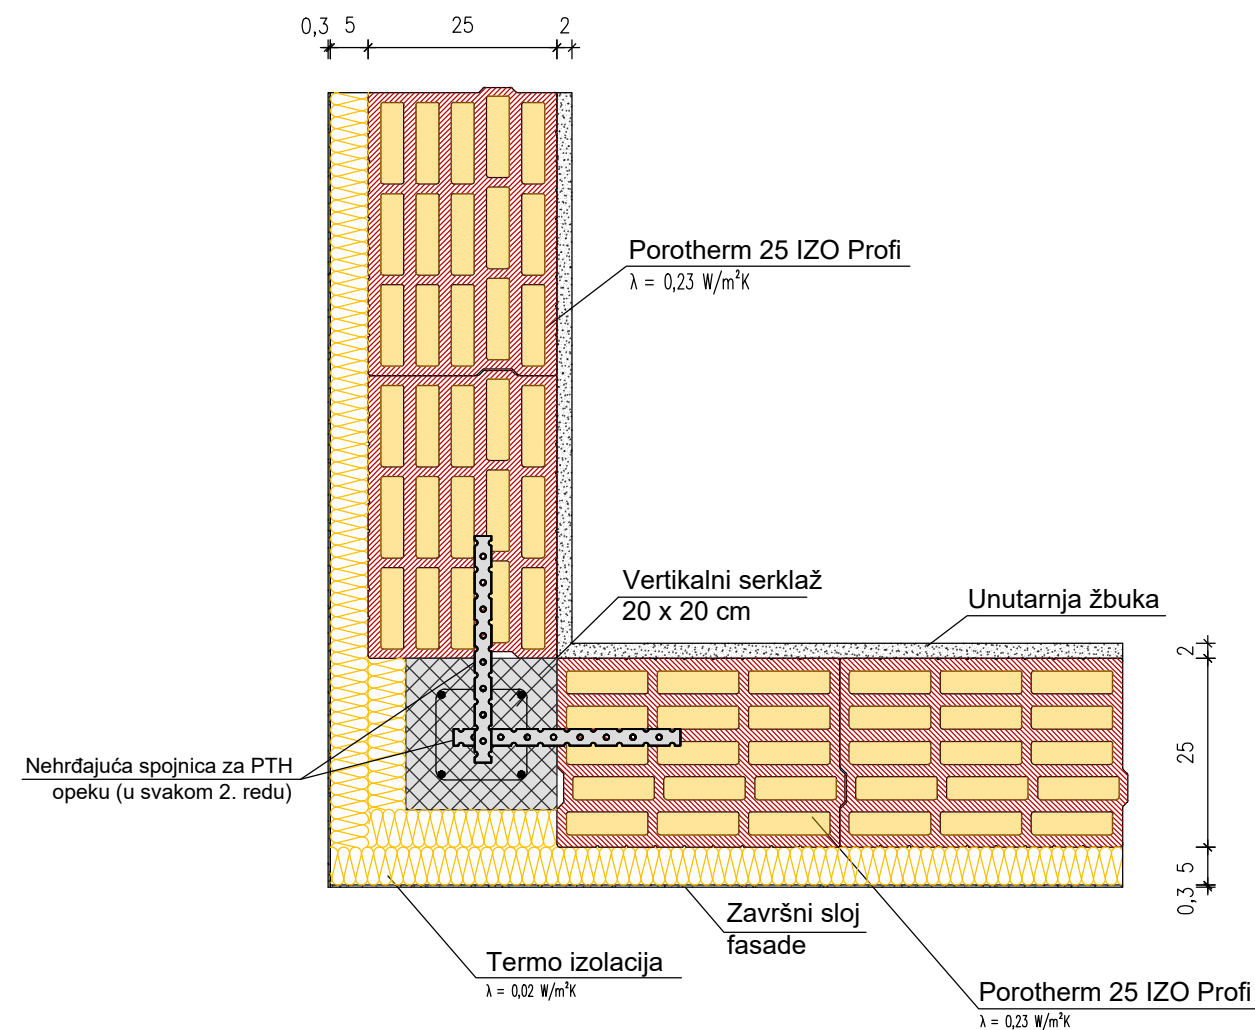

Paran red opeke

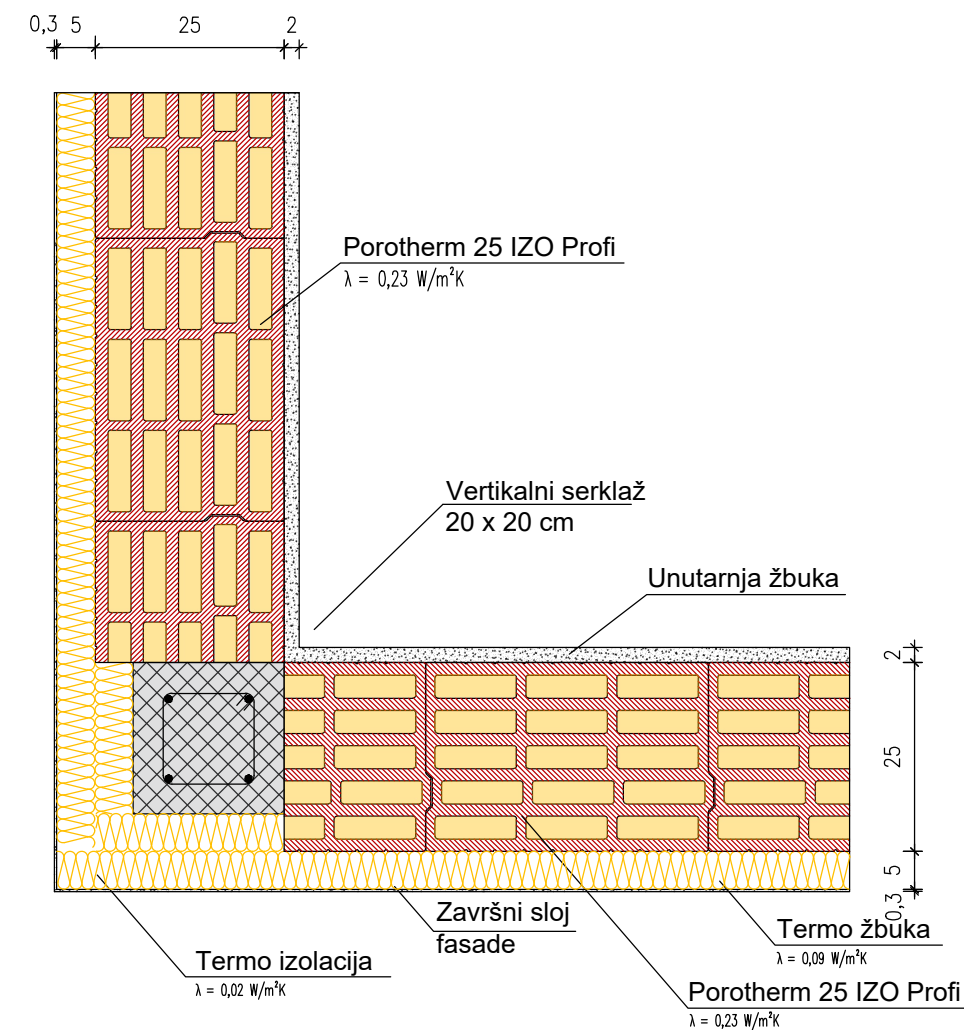

Detalj **Porotherm 25-38 IZO Profi**

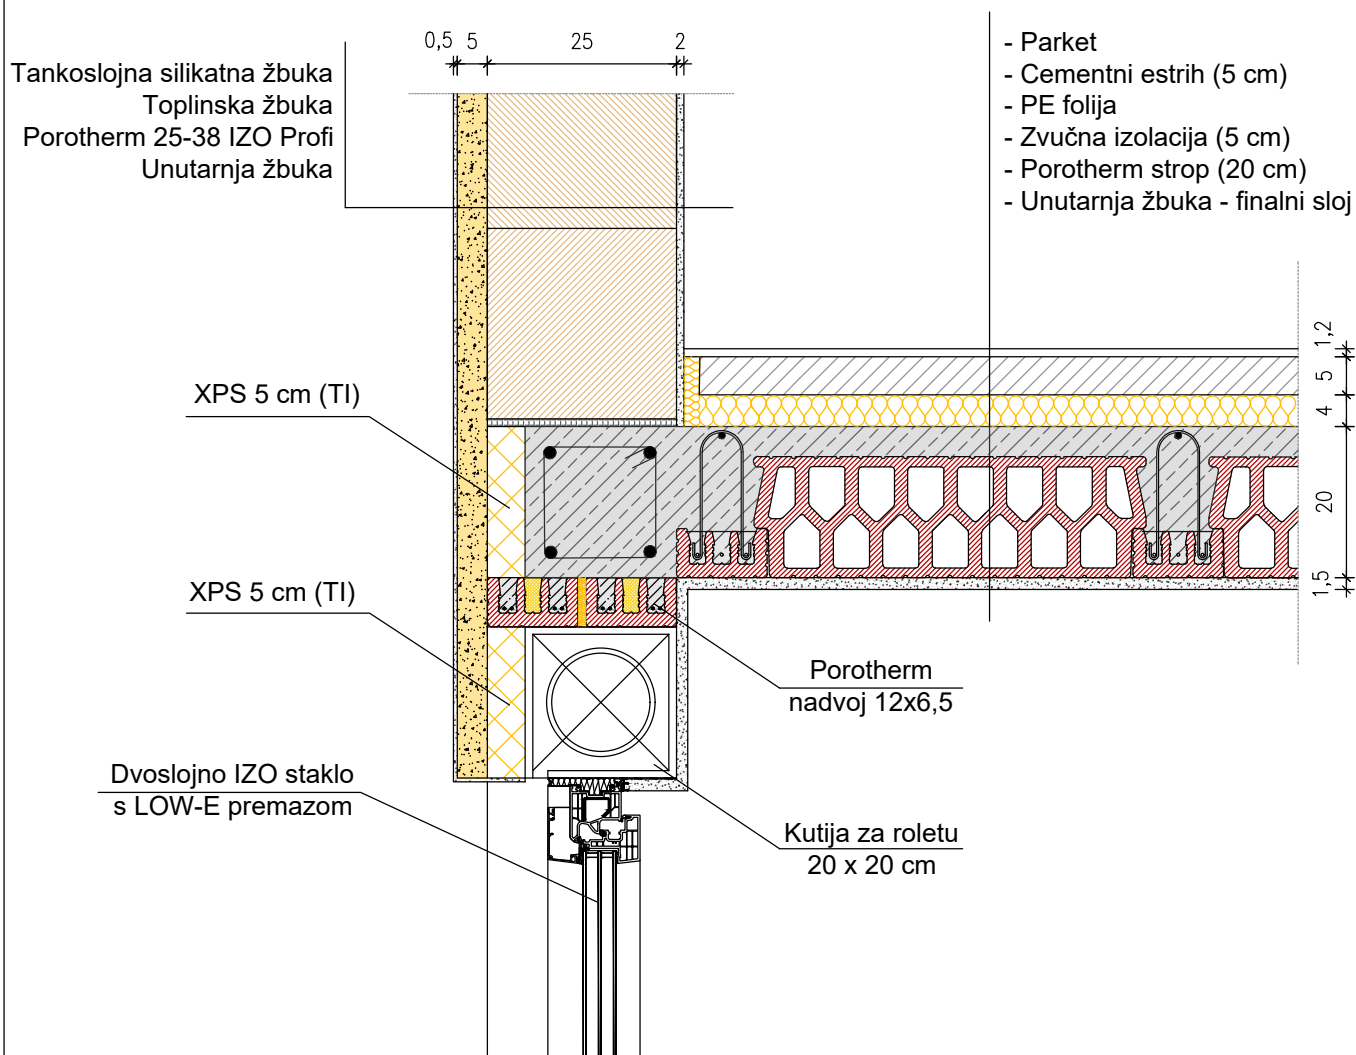


Rješavanje toplinskog mosta na spoju nadvoja i
 Porotherm stropa u zidu od Porotherm 25-38
 IZO Profi s kutijom za roletu

M 1:10 (DIN A4)

Detalj Porotherm 25-38 IZO Profi


Wienerberger

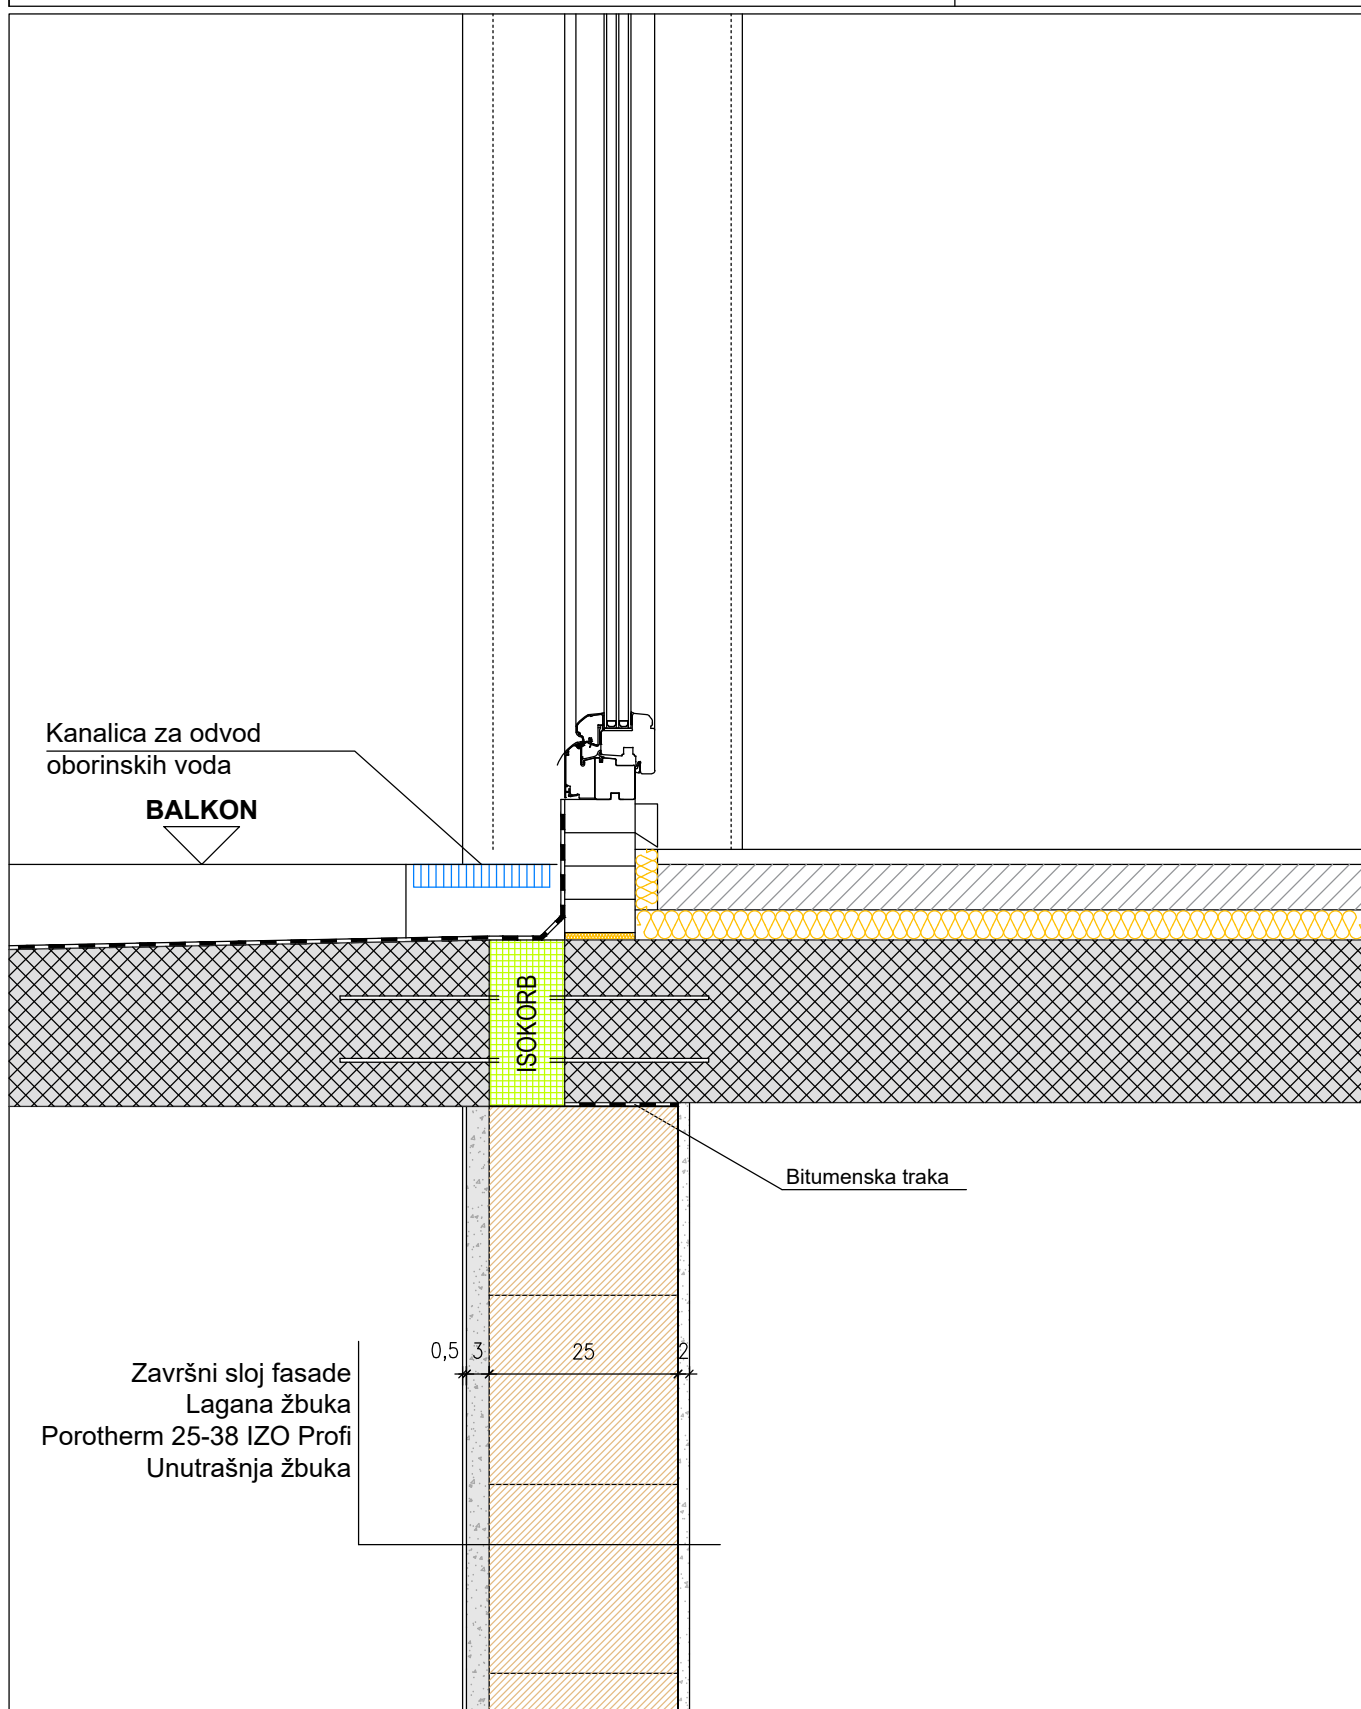

Detalj izvođenja spoja balkona i
stropne ploče

M 1:10 (DIN A4)