




Detalj
Tondach Veneton 14

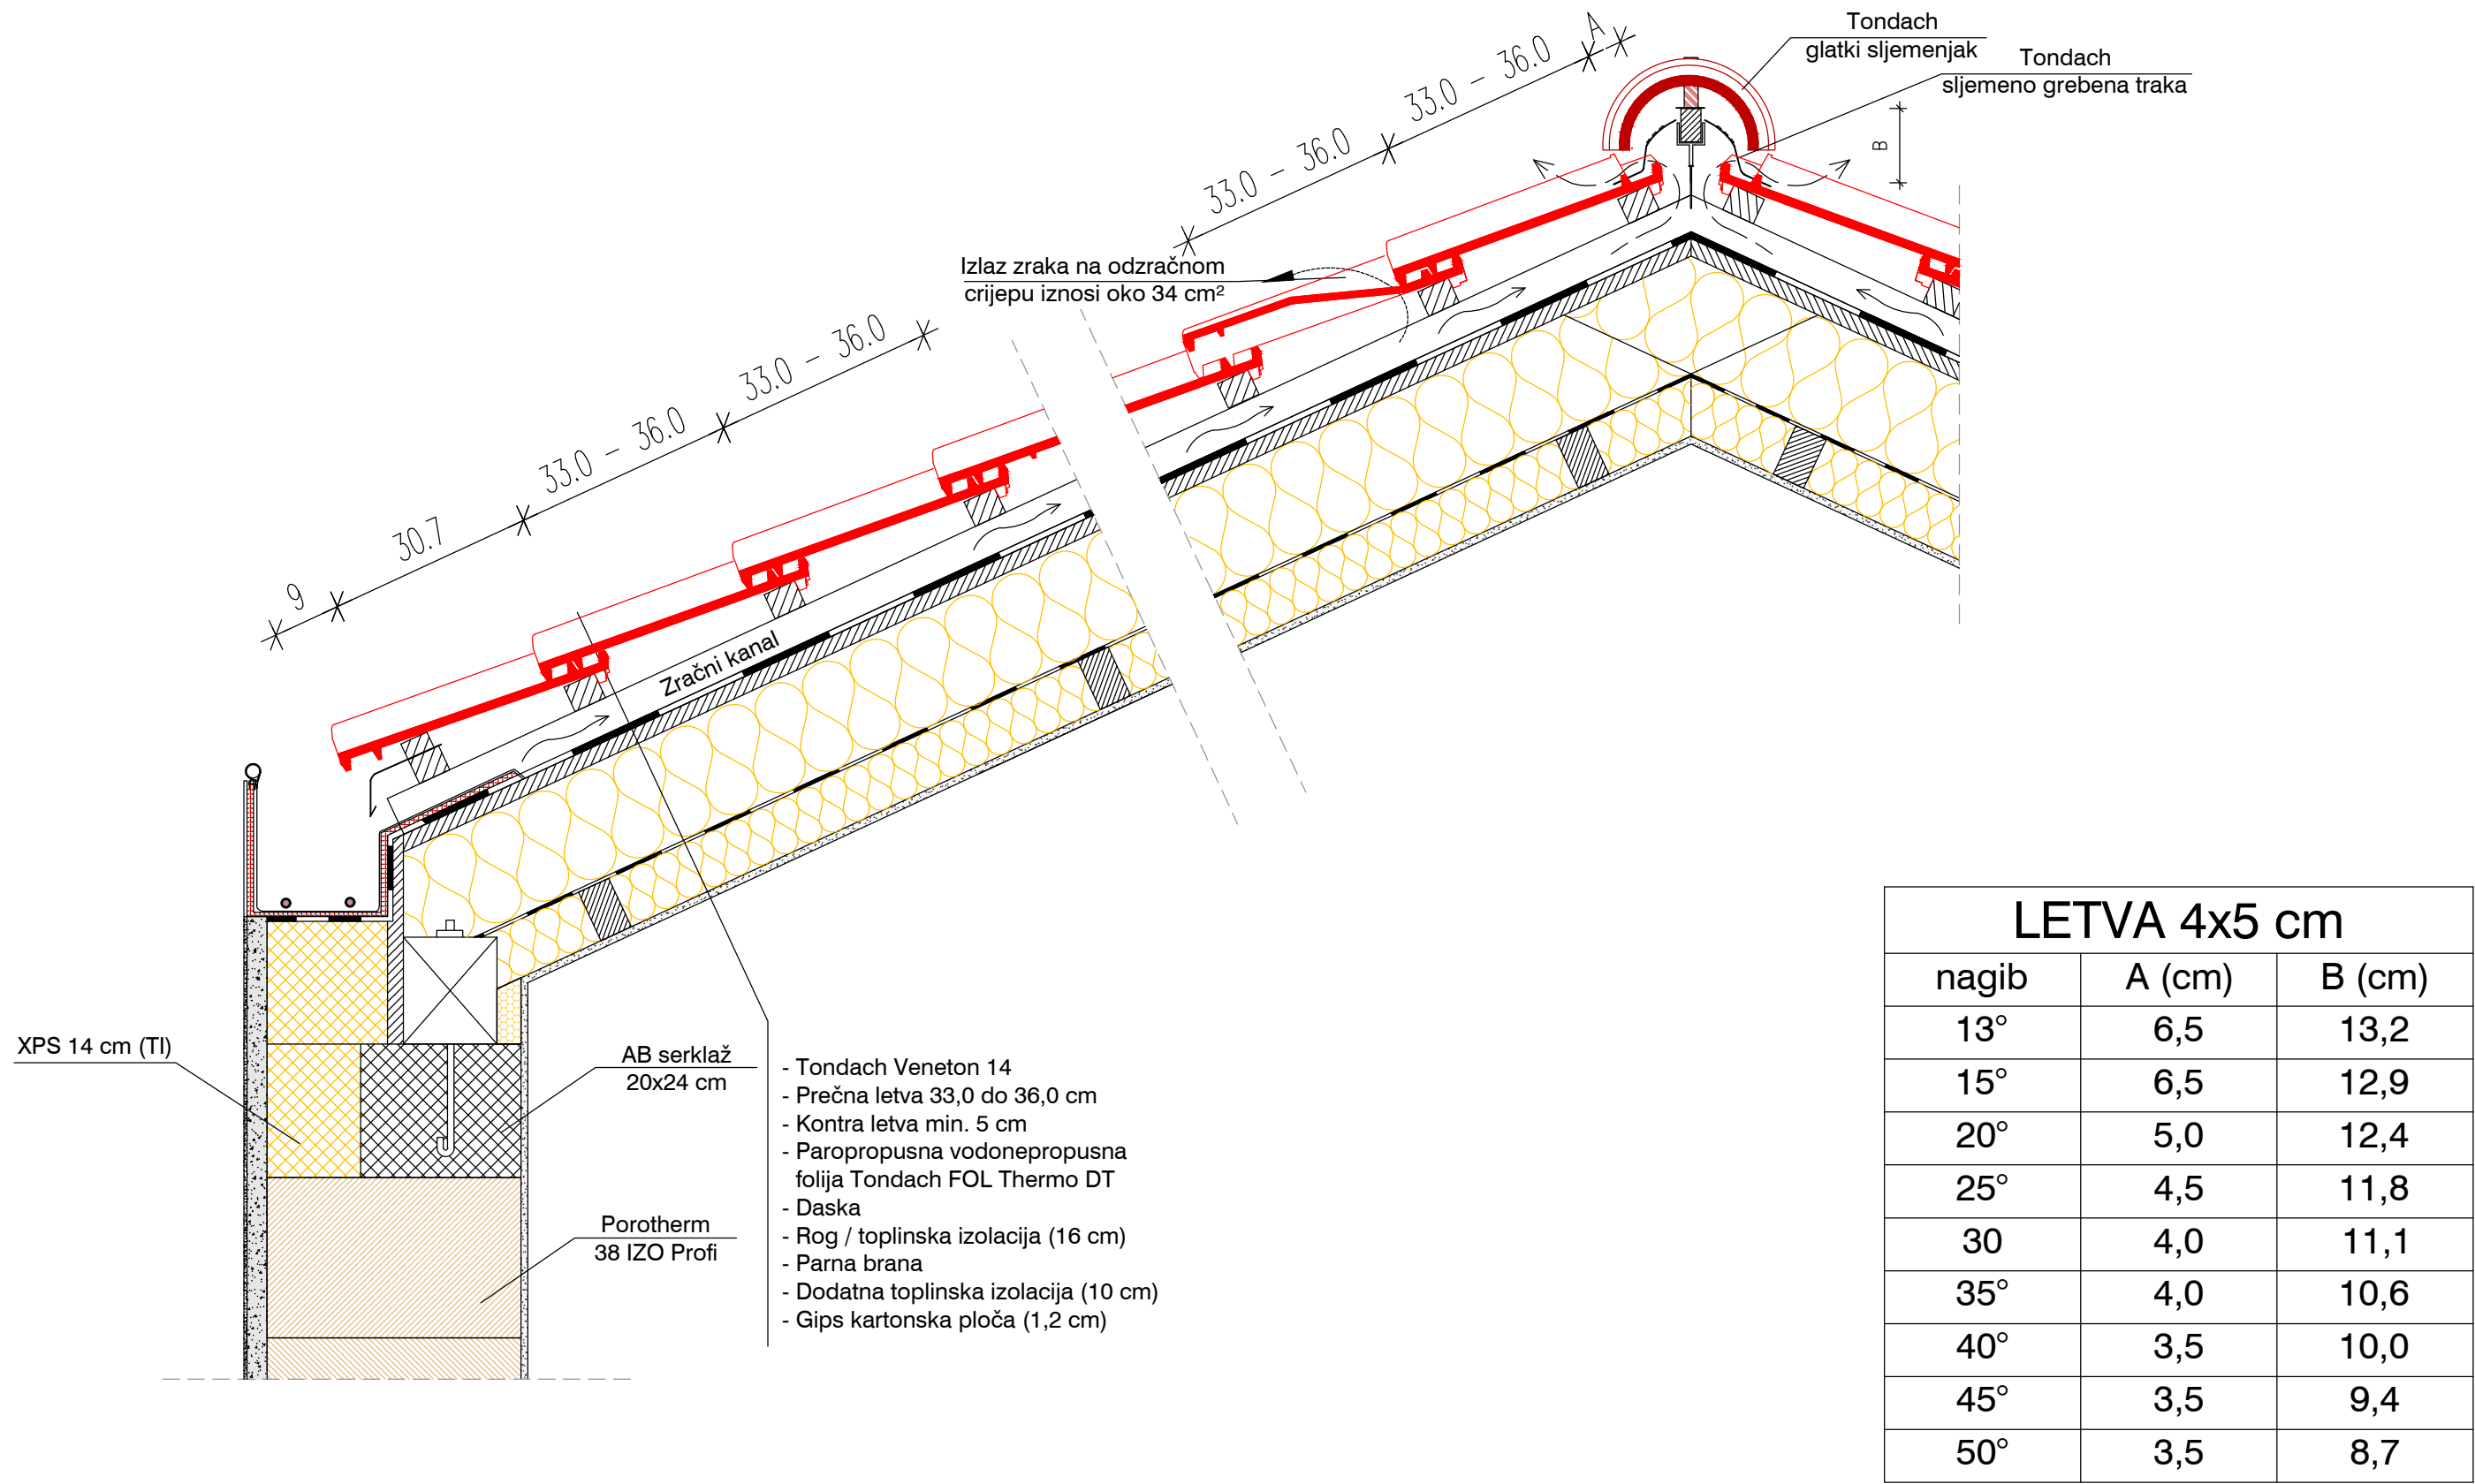

Detalj pokrivanja Tondach crijepom

M 1:10 (DIN A3)

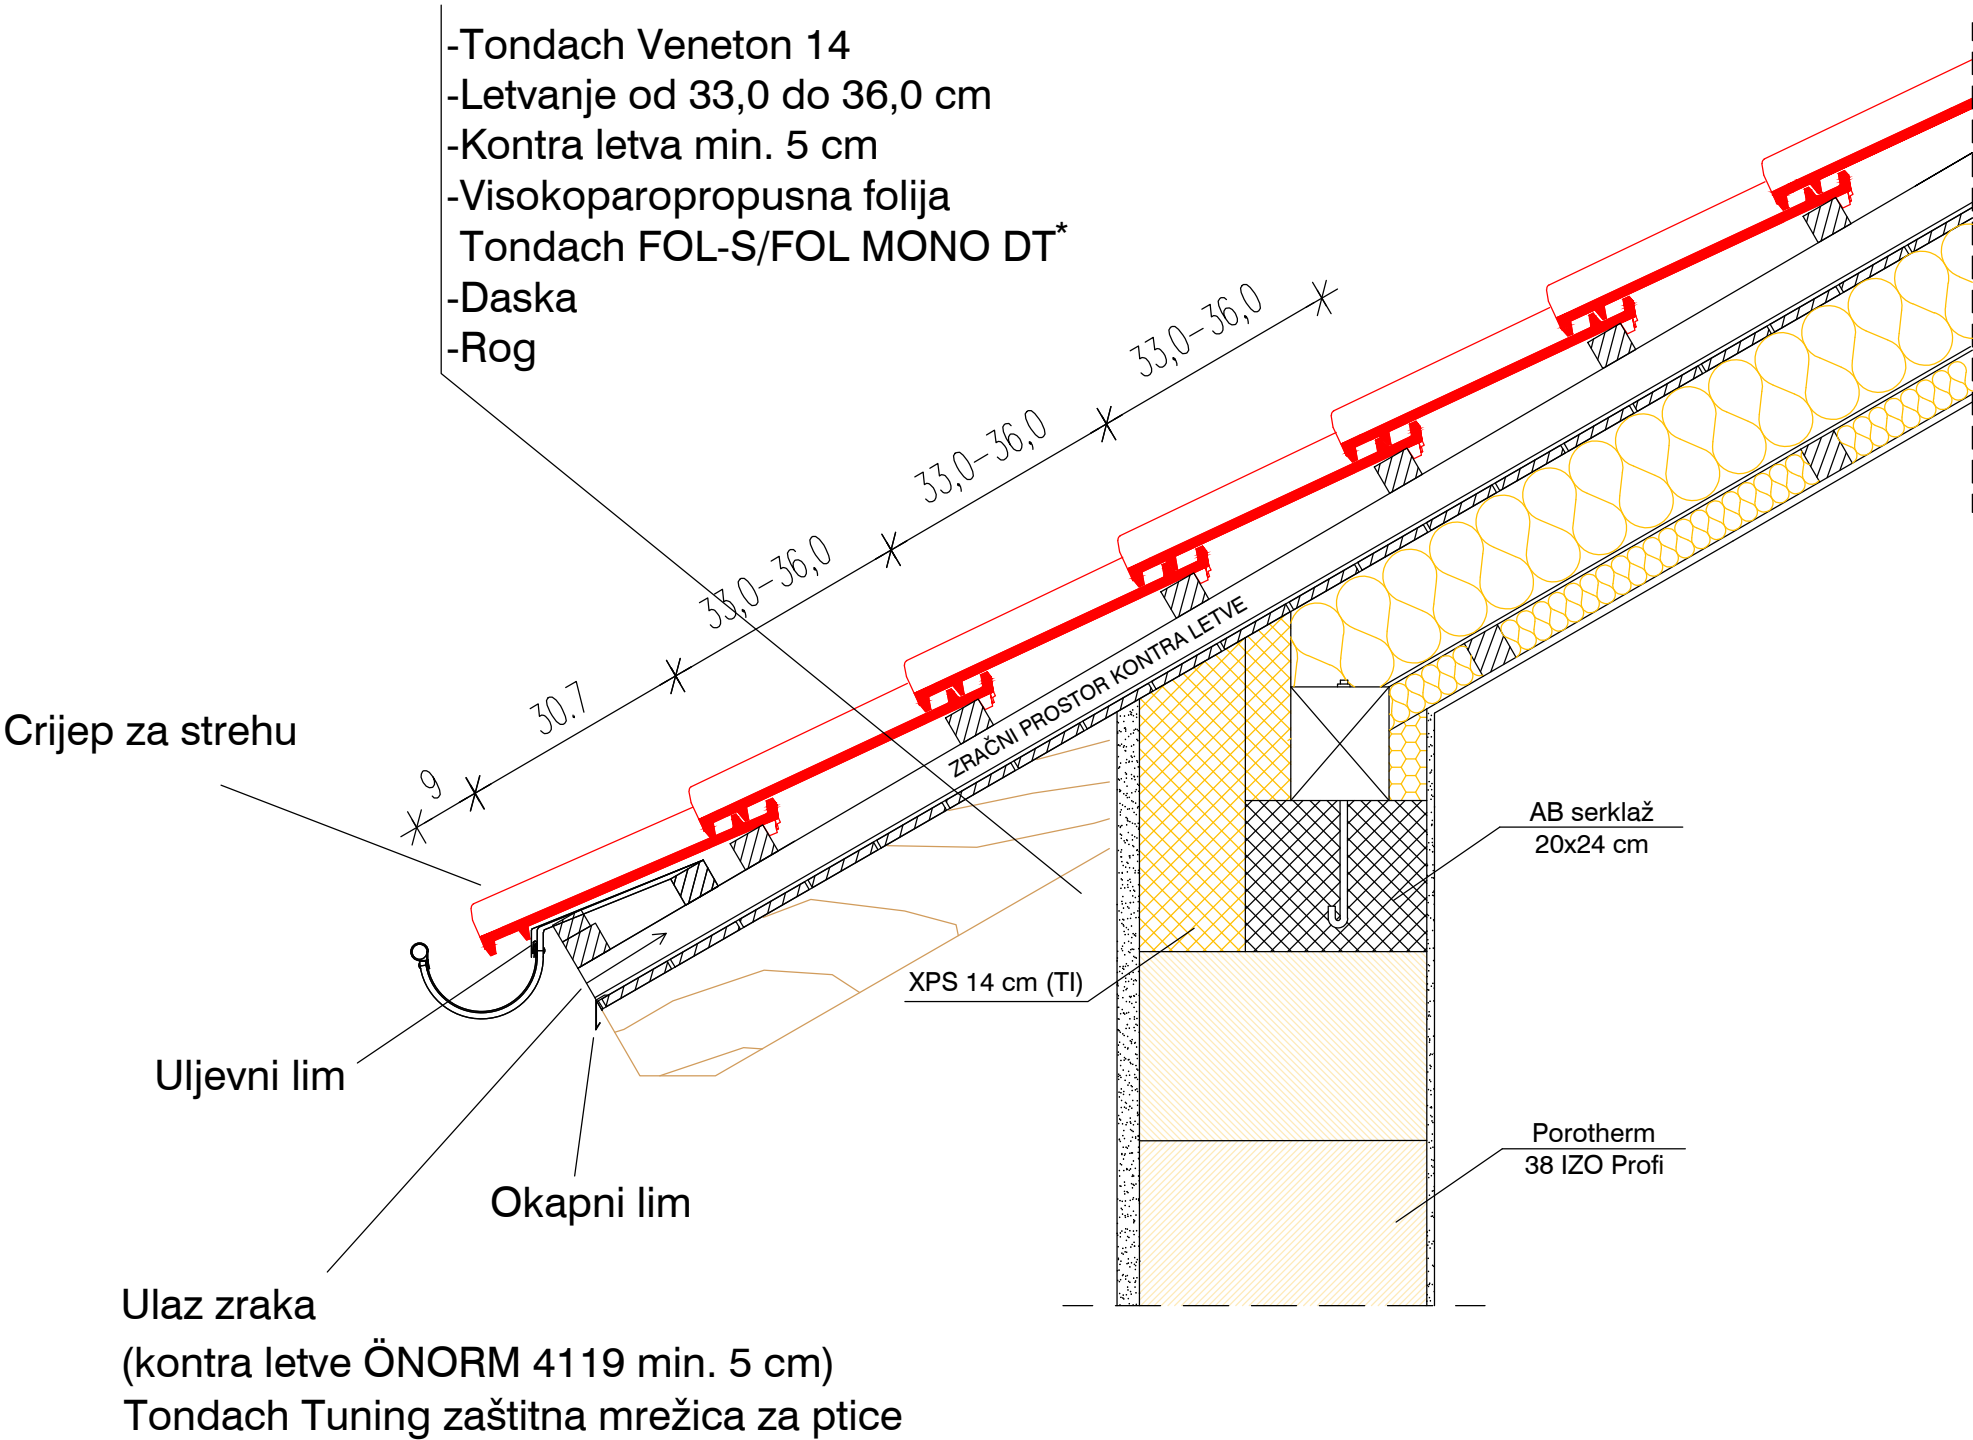

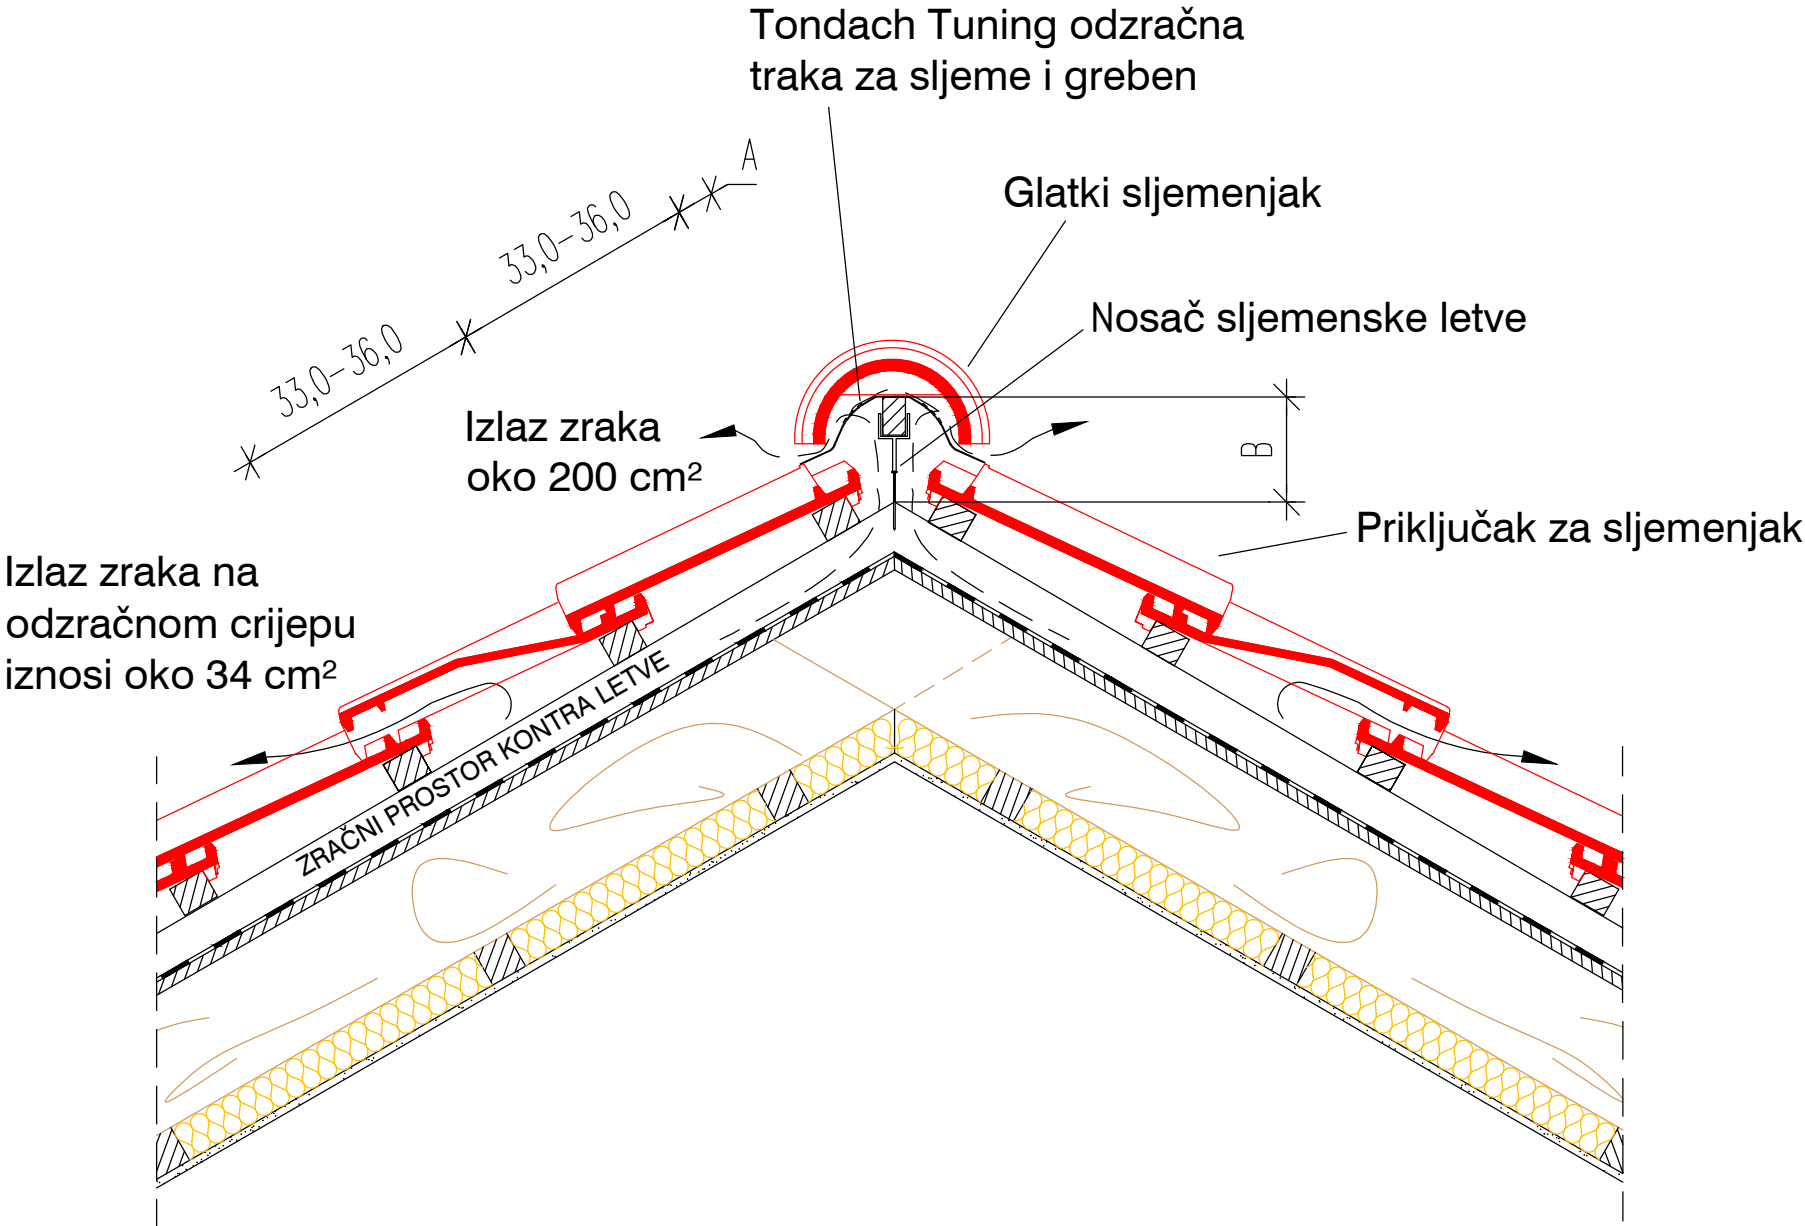

LETVA 4x5 cm		
nagib	A (cm)	B (cm)
13°	6,5	13,2
15°	6,5	12,9
20°	5,0	12,4
25°	4,5	11,8
30	4,0	11,1
35°	4,0	10,6
40°	3,5	10,0
45°	3,5	9,4
50°	3,5	8,7

